



# Industrial Compliance

P.O. Box 24374 Oakland, CA 94623-1374  
(510) 238-9540 FAX (510) 238-9145

## FACSIMILE TRANSMITTAL

**TO:** Name: JENNIFER EBERLEE  
 Company: ALAMEDA CO. HEALTH AGENCY  
 Fax #: (510) 337-9335  
 Phone #: (510) 567-6761

**FROM:** Name: JAMES ACKERMAN  
 Date: 12-4-95  
 Time: 1400  
 Project Number: 05100535 (1399 Wood St.)  
 Number of Pages (including cover page) 2


**REMARKS:**

JENNIFER -  
HERE IS THE MAP OF THE PROPOSED GRAB  
GROUND WATER SAMPLE LOCATIONS. PLEASE CALL ME  
IF YOU HAVE ANY QUESTIONS  
JAMES

c:\wp51\admin\fax.doc

Denver • Phoenix • Kansas City • Dallas • Houston • Los Angeles • Sacramento • Little Rock • Knoxville



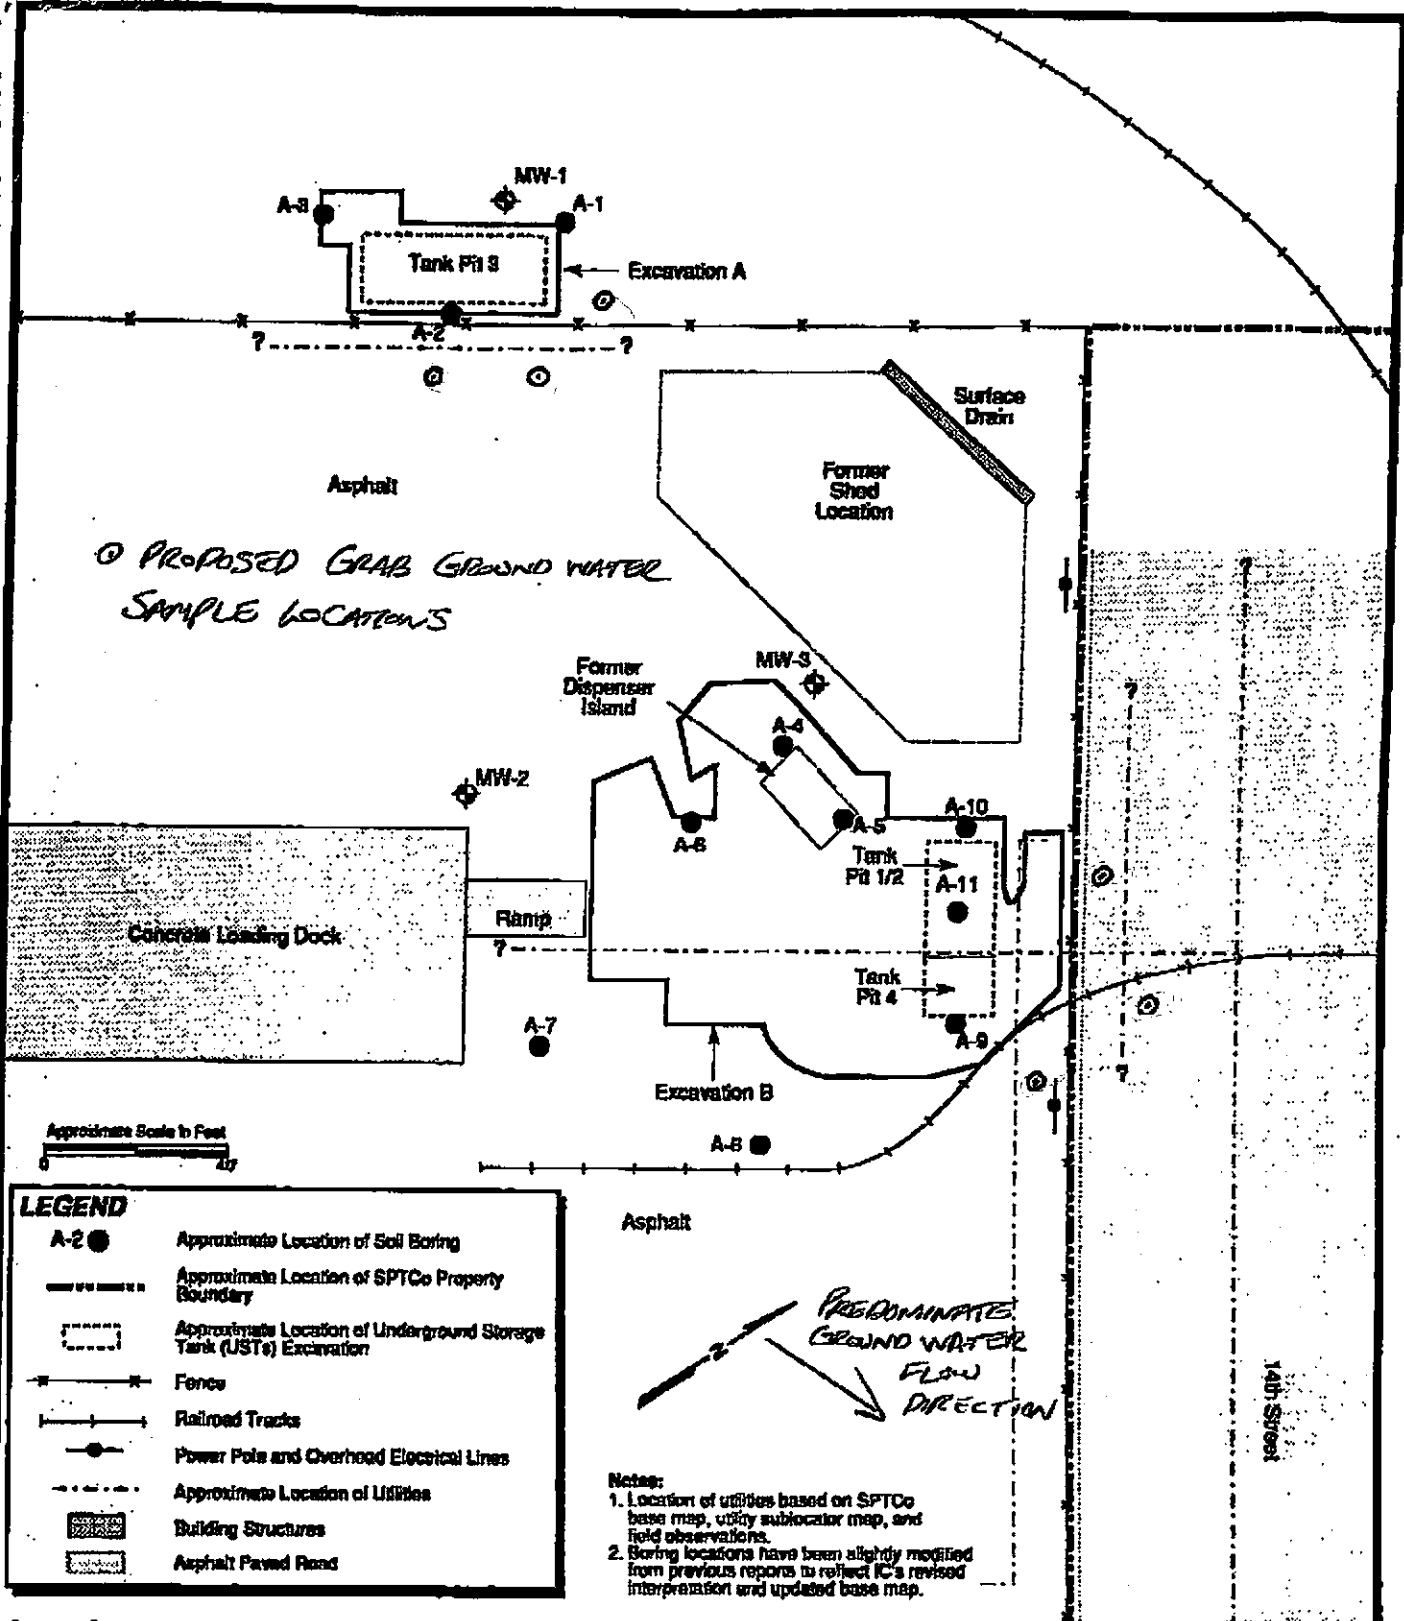

**Industrial Compliance**  
A Subsidiary of SP Environmental Systems, Inc.

Project No.: 0510053E Date: 02/13/95  
Drawn By: Patti Decker Checked By: Richard Bateman

**LOCATION OF SOIL BORINGS AND MONITORING WELLS INSTALLED DURING PREVIOUS INVESTIGATIONS SOUTHERN PACIFIC TRANSPORTATION COMPANY 1399 WOOD STREET OAKLAND, CALIFORNIA**

Figure:	3
Page:	5
Scale:	as shown

Oak 535/ORD/ENR/03 03/95