

MW#2

MW#5

83.5'

100.9'


97.1'


153.4'

451.8'

TRUE

MONITOR WELL NUMBER	NORTH COORDINATE (ASSUMED BASIS)	EAST COORDINATE (ASSUMED BASIS)	ELEVATION CITY OF OAKLAND DATUM (FEET) TOP OF CASING	ELEVATION CITY OF OAKLAND DATUM GROUND AT WELL
1	1008.04'	1009.68'	5.64'	5.82'
2	1000.00'	926.60'	4.19'	4.66'
3	1071.22'	998.11'	5.84'	6.38'
4	1083.79'	1096.44'	5.40'	5.66'
5	1053.72'	845.73'	3.815'	4.165'
6	1488.55'	968.33'	6.055'	6.355'

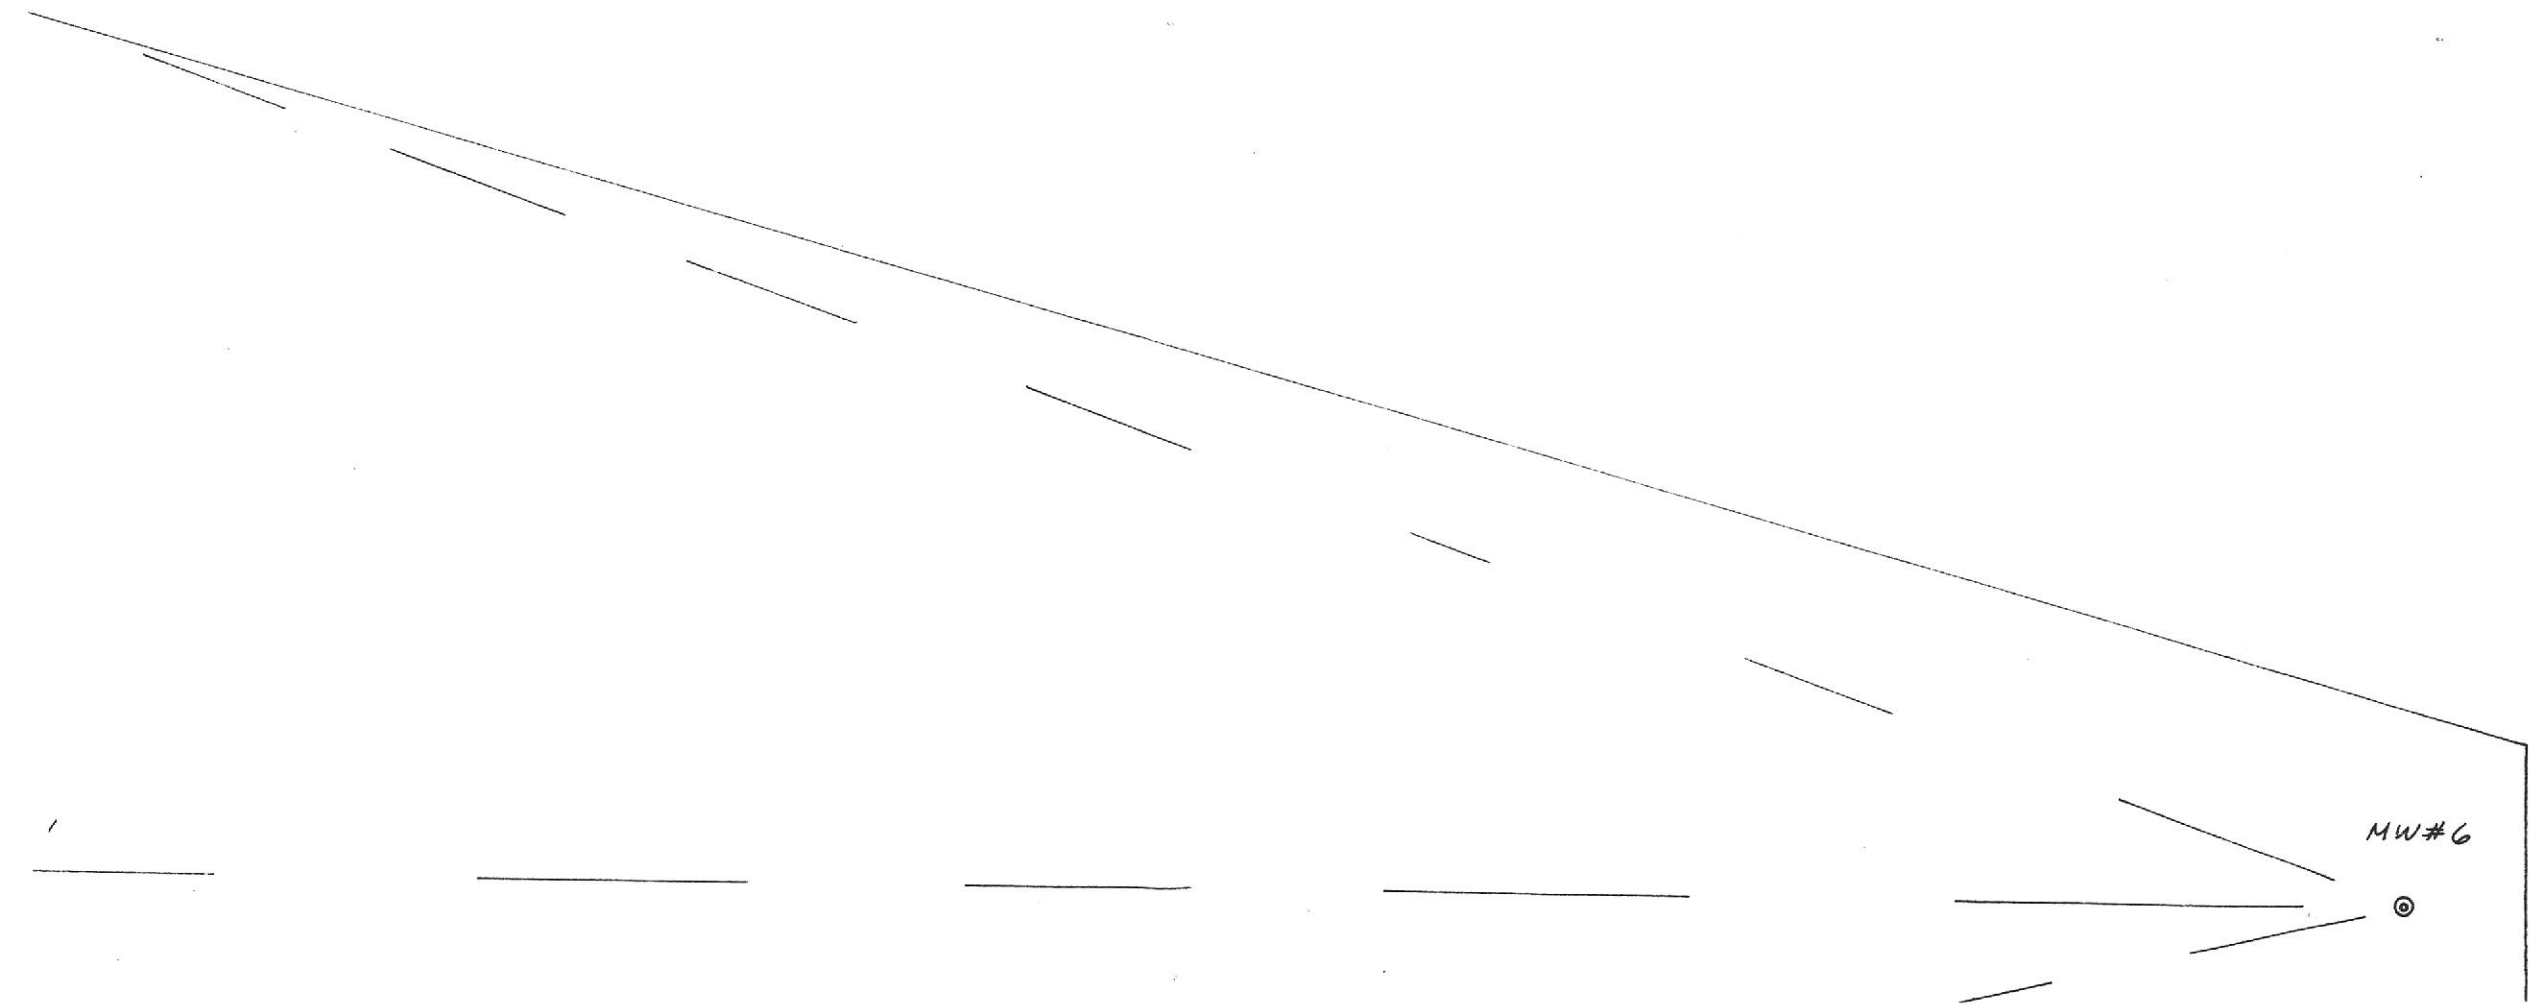

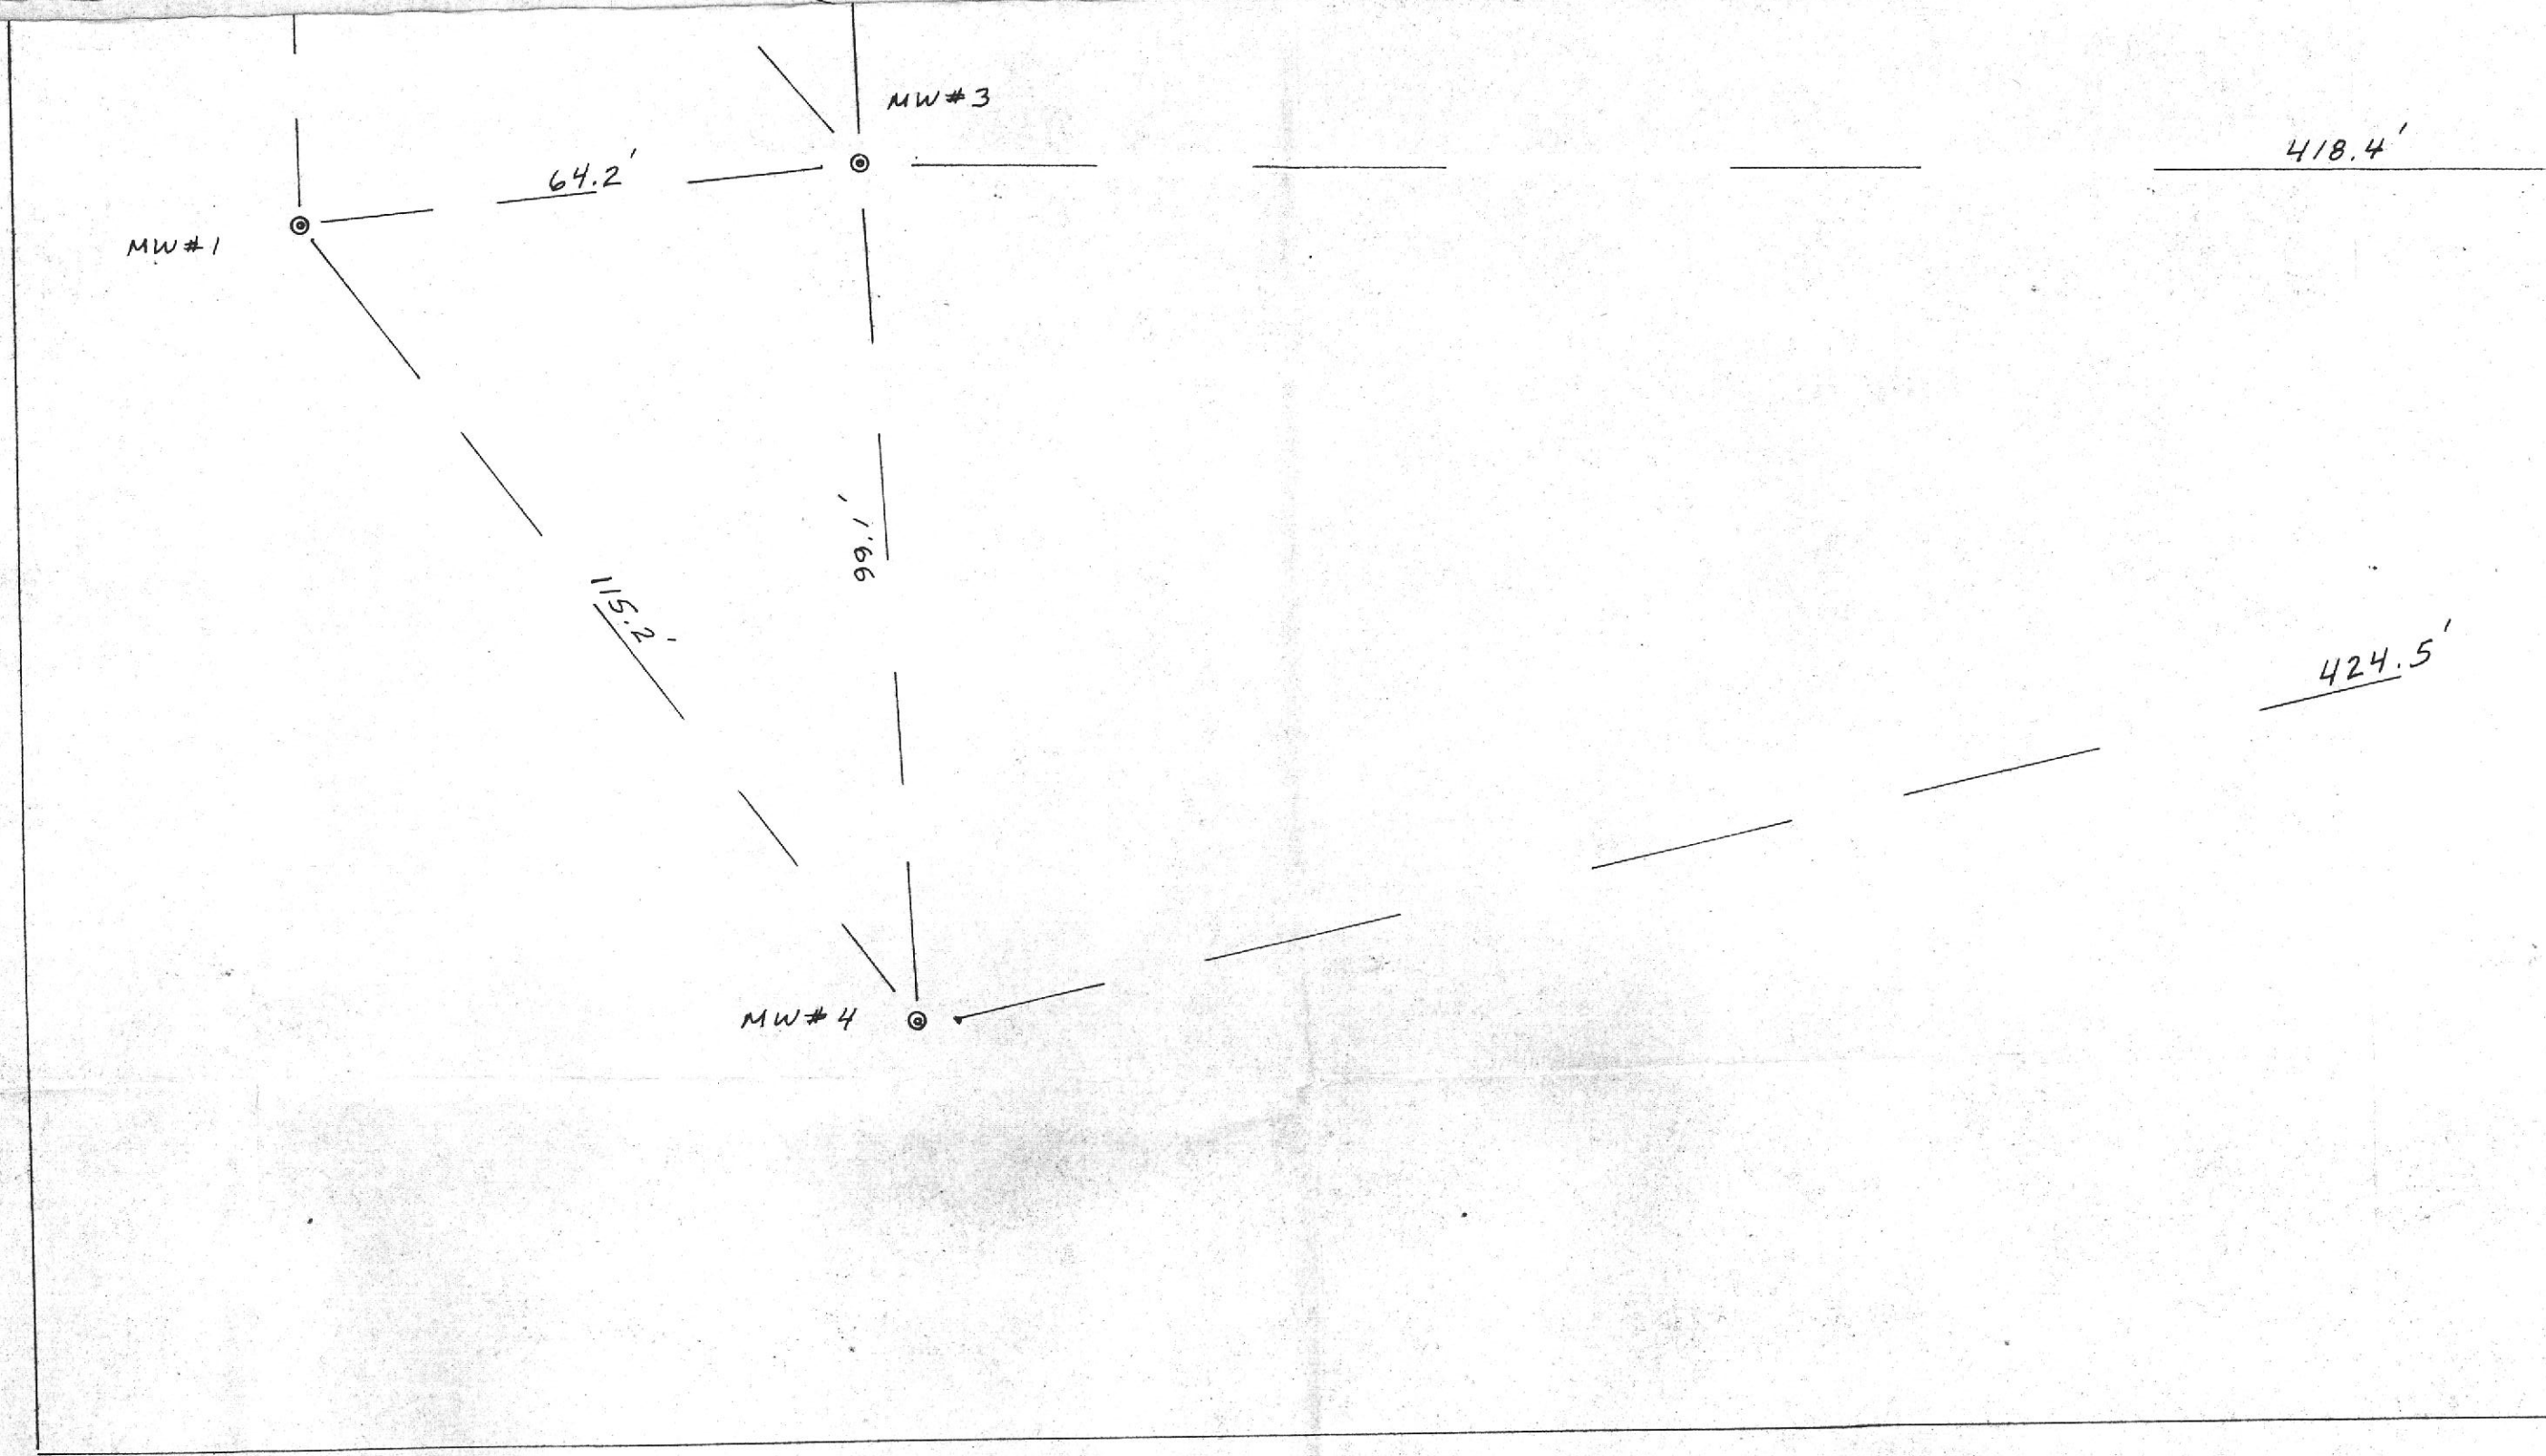

MW#6



SURVEY OF		LOCATION & ELEVATION OF MONITOR WELLS.	
FOR		CUSTOM ALLOY SCRAP SALES, INC.	
<b>BATES AND BAILEY</b> LAND SURVEYORS 15 SHATTUCK SQ., BERKELEY, CA 94704      PHONE 415-843-2007			
SCALE:	1" = 20'	APPROVED:	DRAWN BY
DATE	11/8/90	<i>L. Dean Bailey</i>	C.B.
			JOB No. 13649