


W2A

W2D

W2B

W3A

Walter

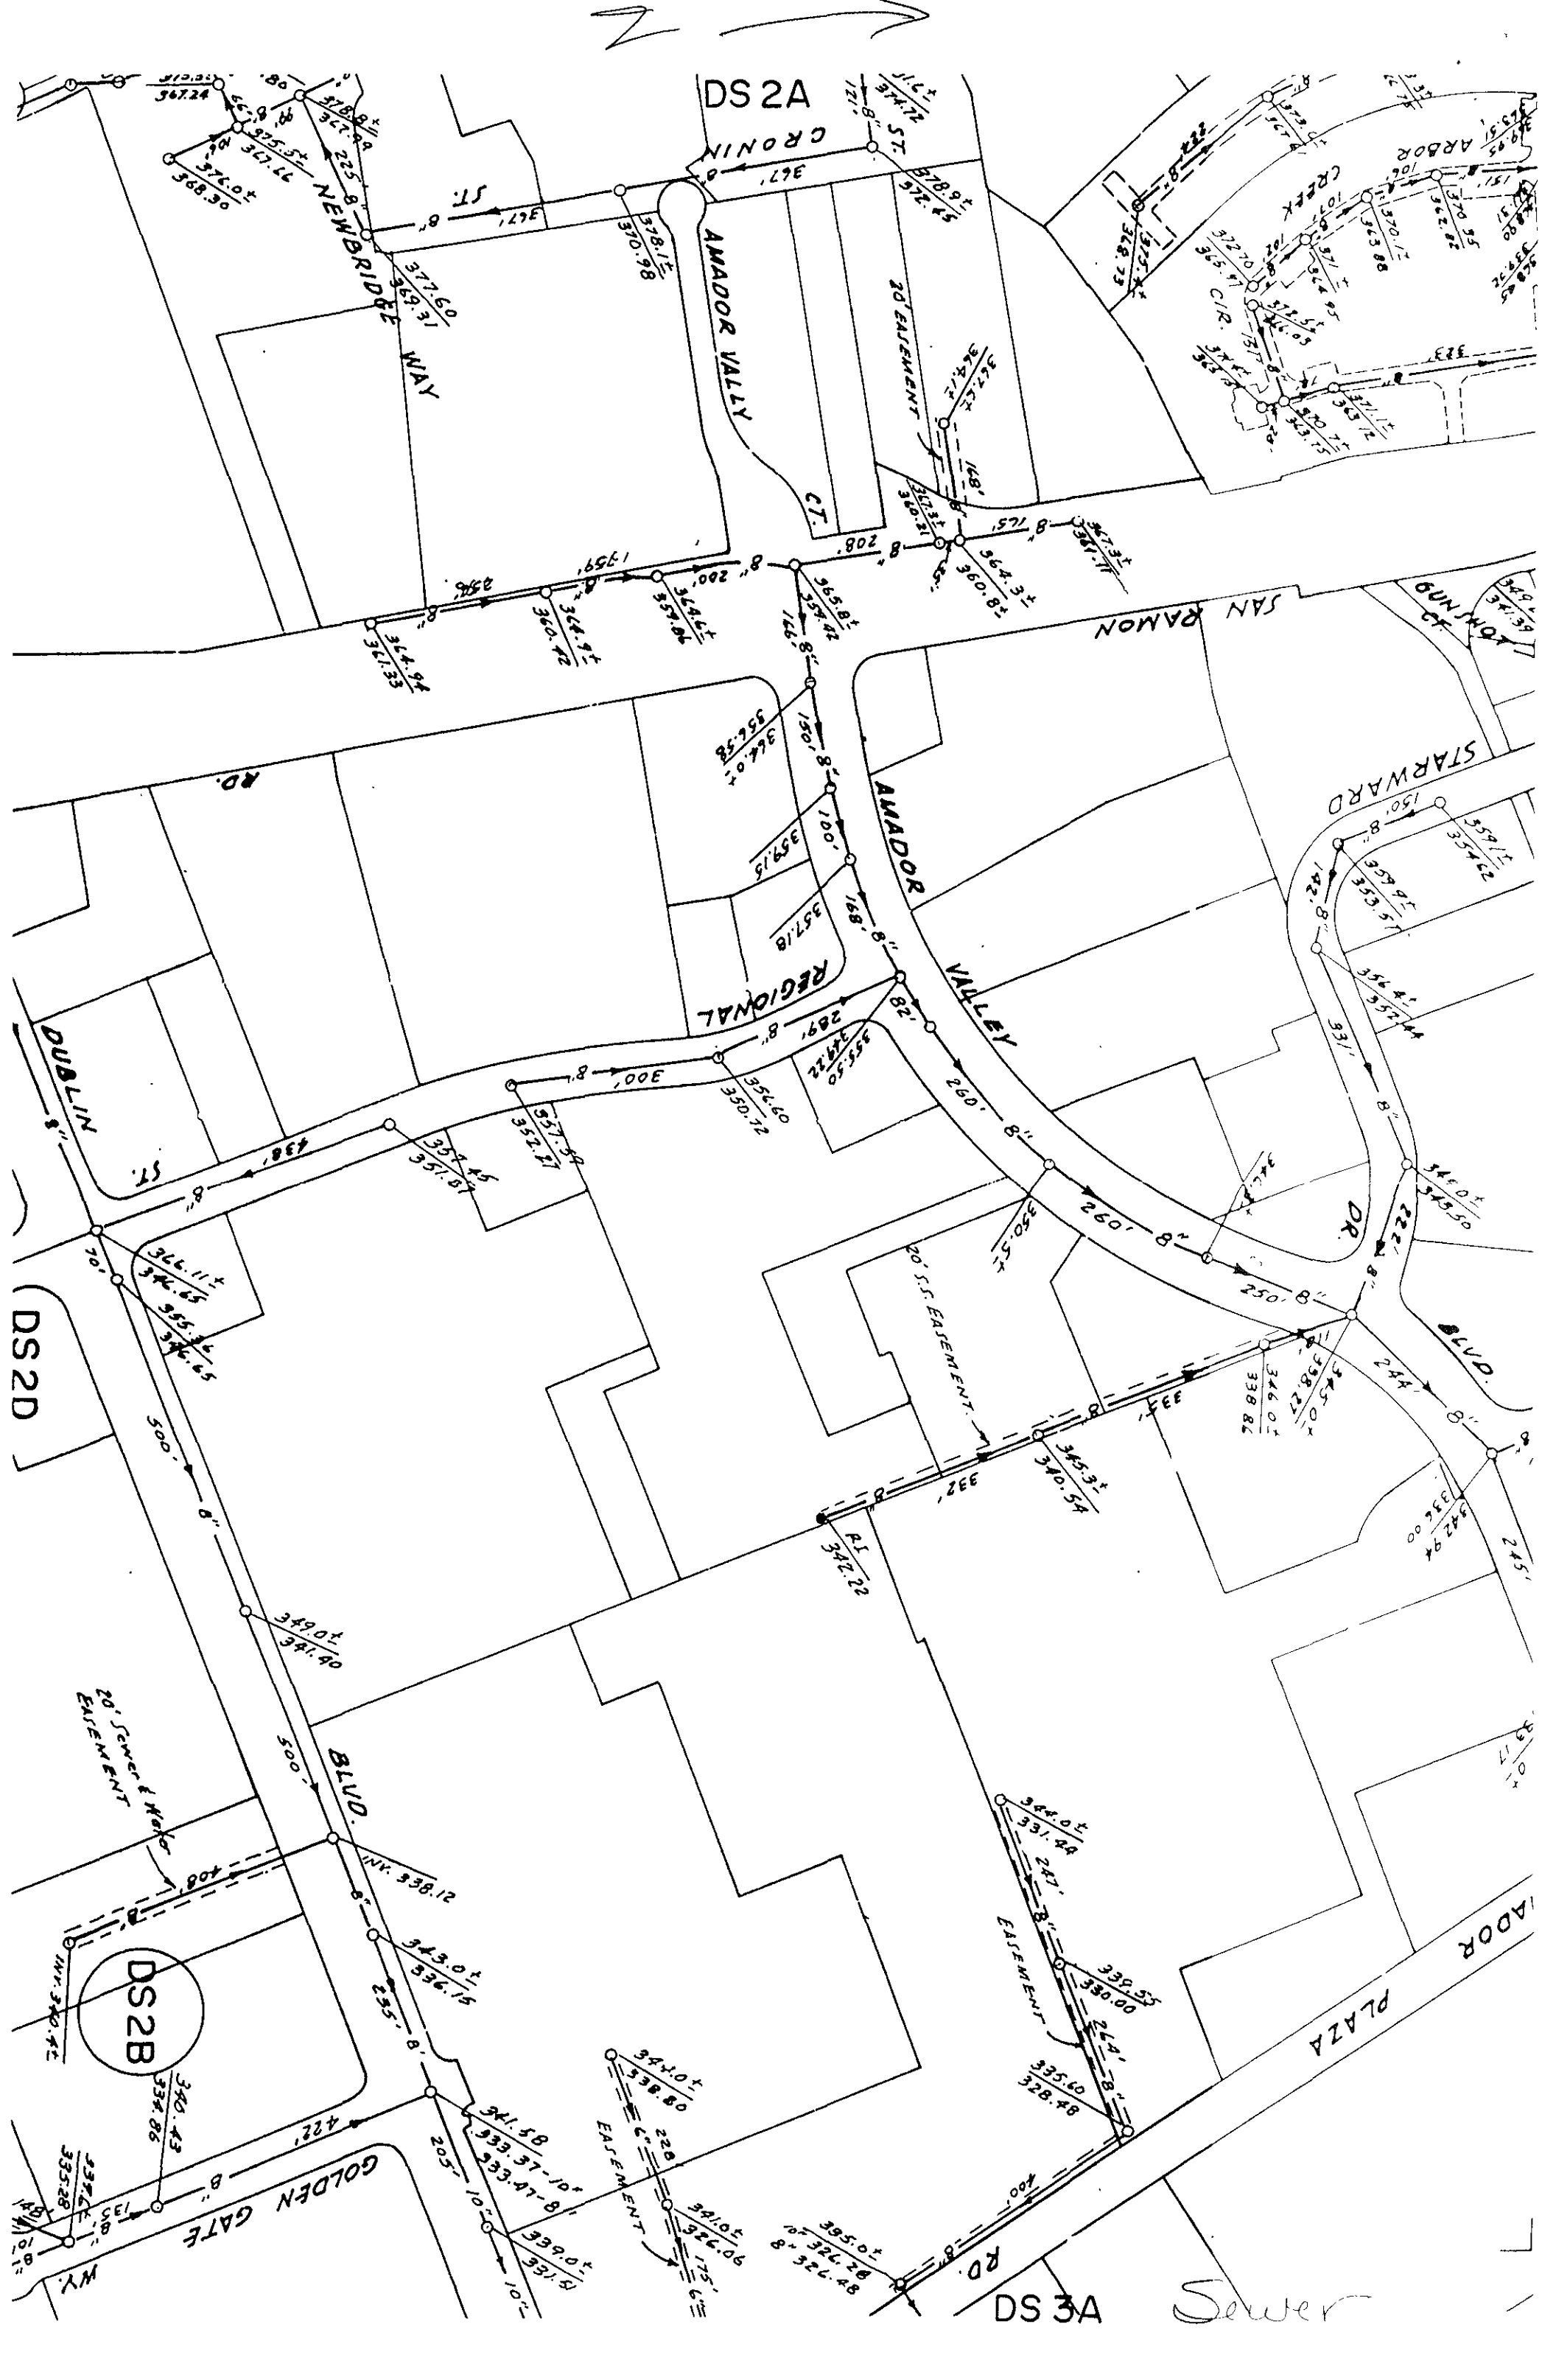

DS 2A

CRONIN

AMADOR VALLEY

NEWBRIDGE WAY

SAN RAMON

STARWARD

AMADOR VALLEY

REGIONAL

DR.

DUBLIN

DS 2D

BLVD.

DS 2B


GOLDEN GATE

PLAZA

AMADOR

DS 3A

Sewer

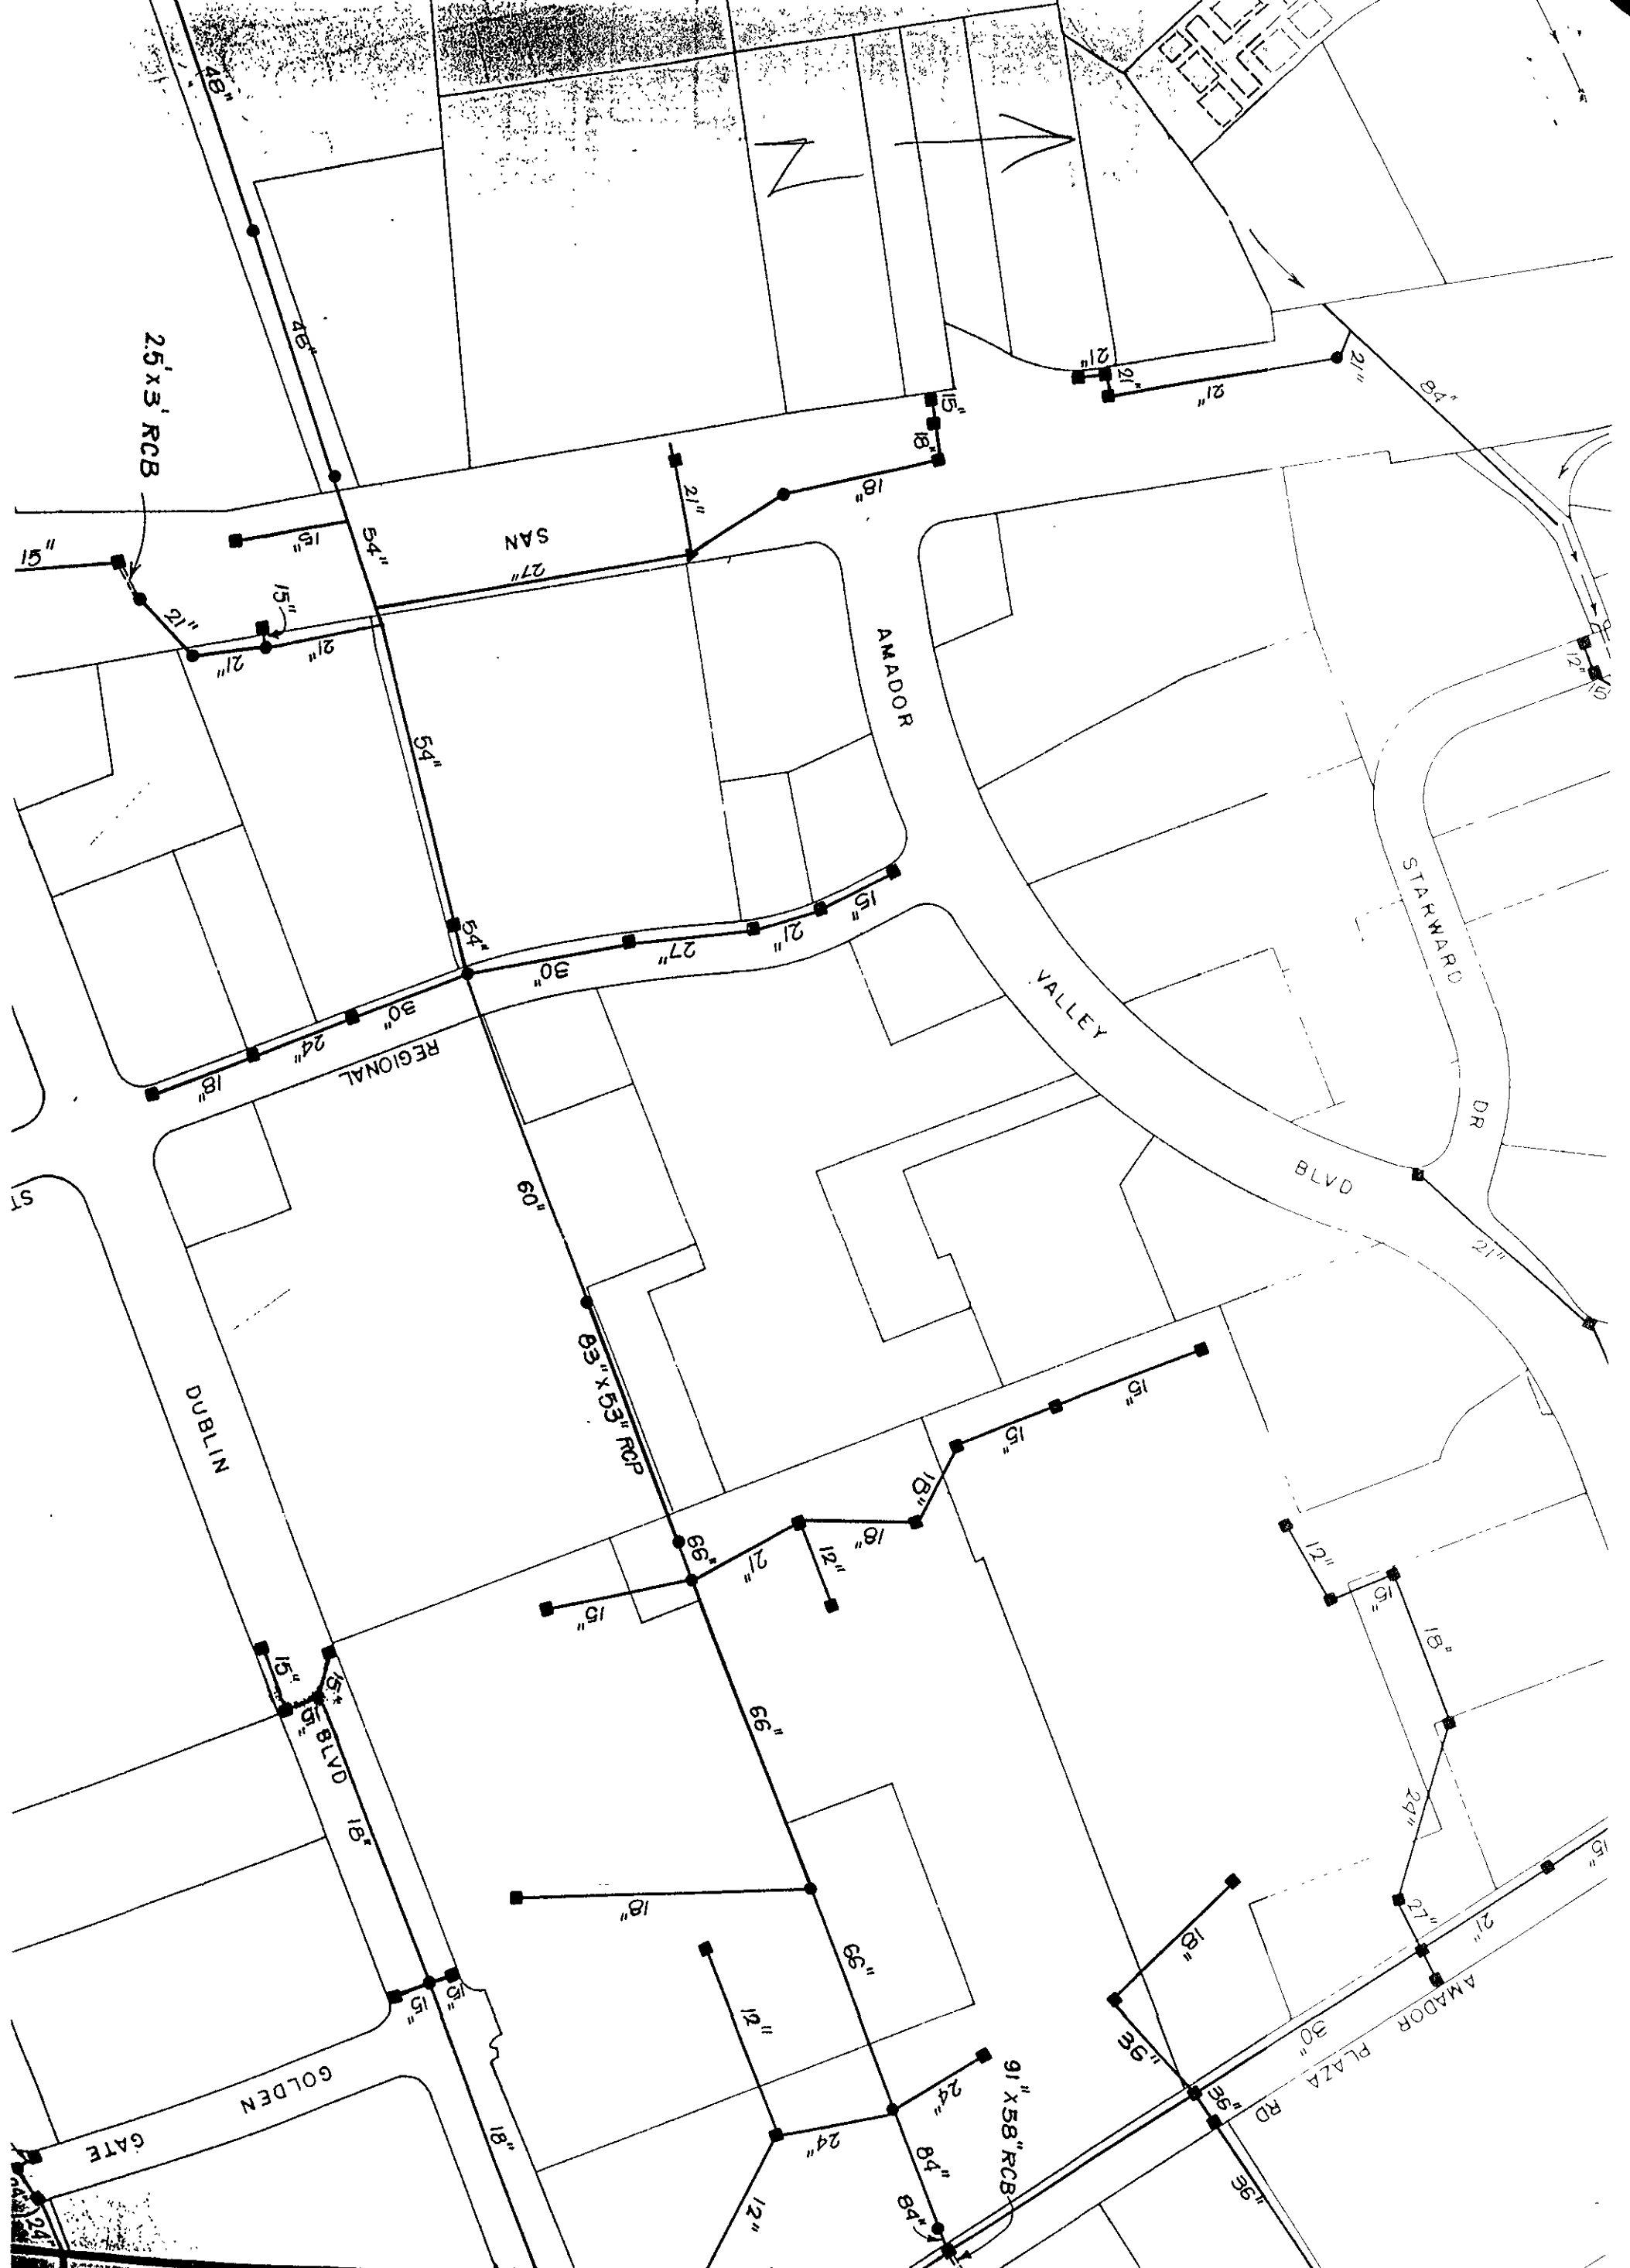

PREPARED BY

SANTINA & THOMPSON INC

ENGINEERING
SURVEYING
PLANNING
CONSULTANTS

Storm Drain