



RECEIVED

By Alameda County Environmental Health 1:31 pm, Mar 24, 2017

March 23, 2017

Attention: Mark Detterman

Senior Hazardous Materials Specialist, PG, CEG
Alameda County Department of Environmental Health
1131 Harbor Bay Parkway Alameda, CA 94502

Reference: Transmittal Letter for Updated Building Design Sheet

Former Chevron-branded Service Station 92029, 890 W MacArthur Boulevard,
Oakland, CA (Case #: RO00002438)

Mr. Detterman,

Stantec is submitting this updated building design sheet to GeoTracker on behalf of the property owner, Mr. Alex Buyan. The Alameda County Department Environmental Health (ACEH) has requested that Mr. Buyan upload the building design plan to GeoTracker and to the ACEH FTP site. This transmittal letter documents the upload as requested by the agency.

Regards,

Stantec Consulting Services Inc.


A handwritten signature in blue ink, appearing to read "Travis L. Flora", enclosed in a blue oval.

Travis L. Flora
Associate Project Manager
Phone: (408) 827-3876
Travis.Flora@stantec.com

Attachment: Sheet S13


Cc. Ms. Carryl MacLeod, Chevron Environmental Management Company – Electronic Copy
Mr. Alex Buyan – Electronic Copy

X:\Drawings\9000-9099\9017\Struct\9017DETAILSHEETS.dwg
 3/8/2017 2:51 PM Plotted by: mchan
 36x24 04/22/13 S.T.B. - DETAILS
 XREF:
 XREF:
 RODRIGO SANTOS

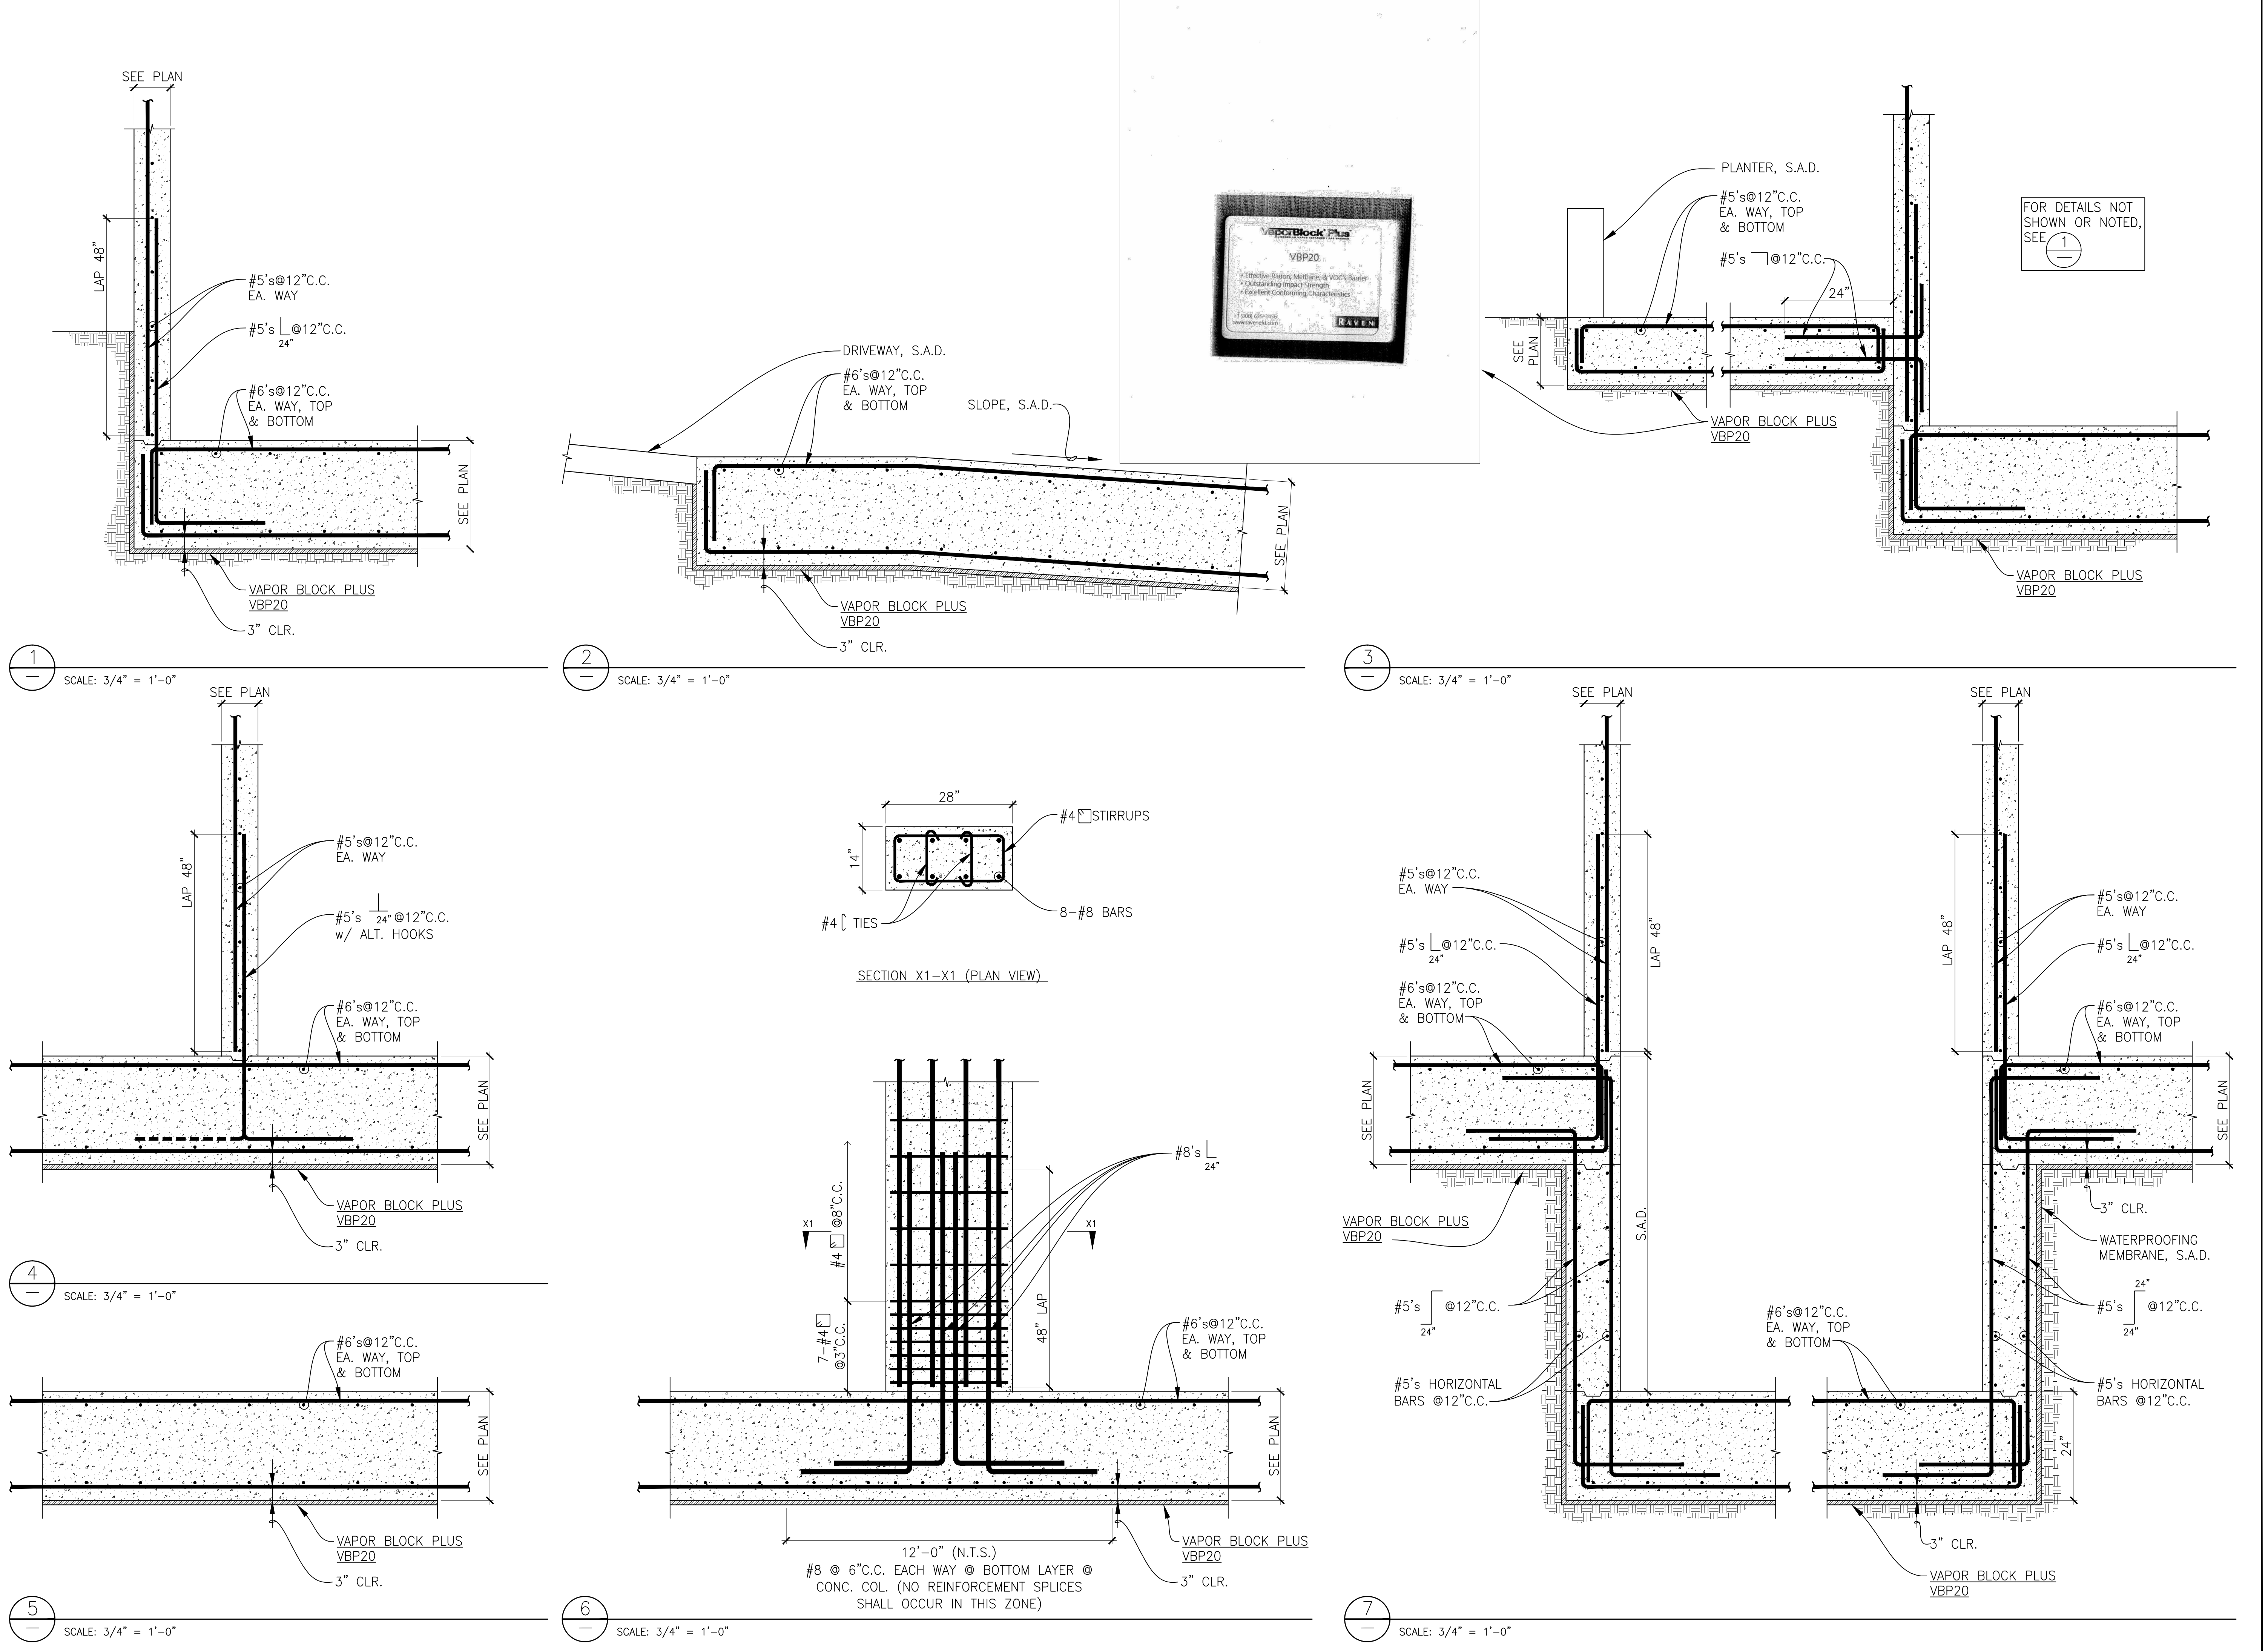

REVISIONS	BY

SANTOS & URRUTIA
 STRUCTURAL
 ENGINEERS
 2451 HARRISON STREET
 SAN FRANCISCO, CA 94110
 TELEPHONE (415) 642-7722
 FAX (415) 642-7590

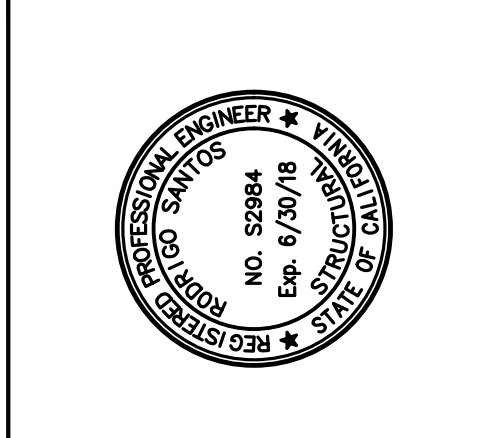

STRUCTURAL DETAILS

NEW APARTMENT BUILDING
 880 WEST MACARTHUR BOULEVARD
 OAKLAND, CALIFORNIA

Date:	07/11/2016
Scale:	3/4"=1'-0"
Drawn By:	M.C.
Job No:	9017
Sheet	S13
Of 18	Sheets