



R02444

SECOR
INTERNATIONAL
INCORPORATED

WWW.SECOR.COM
3017 Kilgore Road, Suite 100
Rancho Cordova, CA 95670
916-861-0400 TEL
916-861-0430 FAX

Alameda County
MAY 09 2006
Environmental Health

May 1, 2006

Mr. Donald Hwang
Alameda County Environmental Health Services
1131 Harbor Bay Parkway Suite 250
Alameda, CA 94502

RE: **Quarterly Summary and Monitoring Report – First Quarter 2006**
SECOR Project No.: 77CP.60009.02.7124

2006 MAY -8 PM 2:28

Dear Mr. Hwang:

On behalf of ConocoPhillips, SECOR International Incorporated (SECOR) is forwarding the quarterly summary report for the following location:

<u>Service Station</u>	<u>Location</u>
76 Service Station No. 7124	10151 International Boulevard Oakland, California

If there are questions or comments regarding this quarterly summary report, please contact me at (916) 861-0400.

Sincerely,
SECOR International Incorporated

Thomas M. Potter
Project Scientist

Attachments: SECOR's *Quarterly Summary Report – First Quarter 2006*.

cc: Ms. Shelby Lathrop, ConocoPhillips

Mr. Donald Hwang
May 1, 2006
Page 2

**QUARTERLY SUMMARY REPORT
First Quarter 2006**

76 Service Station No. 7124
10151 International Boulevard
Oakland, California

City/County ID #: Oakland
County: Alameda

Alameda County
MAY 09 2006
Environmental Health

SITE DESCRIPTION

The site is currently an active 76 Service Station located on the northwestern corner of the intersection of International Boulevard and 102nd Avenue in Oakland, California. Site facilities include three underground storage tanks (USTs) and associated piping and fuel dispensers. A detailed site plan is included in TRC's *Quarterly Monitoring Report January through March 2006* dated April 17, 2006 (Attachment 1).

PREVIOUS ASSESSMENT

On March 22, 2000, SECOR supervised the removal and replacement of product lines and dispensers by Balch Petroleum (Balch) of Milpitas, California. Soil samples collected from beneath the dispensers and product lines revealed the presence of total petroleum hydrocarbons as gasoline (TPHg) at a maximum concentration of 6,200 milligrams per kilogram (mg/kg), methyl tertiary butyl ether (MtBE) at a maximum concentration of 120 mg/kg, and benzene at a maximum concentration of 7.4 mg/kg. Excavation and sampling activities were observed and approved by Inspector Gomez of the City of Oakland Fire Services Agency (COFSA).

On March 27, 2000, SECOR observed the over-excavation of approximately 60 cubic yards of soil from the beneath those portions of the dispensers and product lines where soil samples with elevated concentrations of petroleum hydrocarbons were located. Areas measuring approximately 8-10 feet long by 8-10 feet wide were over-excavated to an approximate depth of 8 feet below ground surface (bgs) in each of these areas. Additional over-excavation in these areas was not possible due to their proximity to the footings of the service station canopy. TPHg was detected in 2 of the 3 samples at a maximum concentration of 108 mg/kg; benzene was detected in 1 of the 3 samples at a maximum concentration of 0.162 mg/kg; and MtBE was detected in all 3 samples at a maximum concentration of 43.8 mg/kg. Lead was not detected at or above laboratory reporting limits in any samples.

During February 2002, SECOR supervised the installation of four on-site groundwater monitoring wells. Prior to well installation, all borings were advanced to 26.5 feet bgs, and subsurface soil samples were collected every five feet. Soil samples were analyzed for gasoline range organics (GRO), BTEX, and fuel oxygenates via Method 8260B. The maximum reported concentrations were 42 mg/kg GRO, 0.36 mg/kg ethylbenzene, 0.26 mg/kg xylenes, and 1.2 mg/kg MtBE.

SENSITIVE RECEPTORS

During the Third Quarter 2004, SECOR completed a ½-mile radius agency receptor survey and obtained an Environmental Data Resources (EDR) radius map for the site from Environmental Data Resources, Incorporated. The agency survey identified 2 industrial supply wells, 3 cathodic protection wells, and 2 wells of unknown type within the search radius. The survey also identified 12 wells of unknown type that could not be located precisely because the records on file with DWR did not include this information. These wells may or may not be located within the search radius. The EDR radius map did not identify any water supply wells within the search radius but did identify two water supply wells within one mile of the site.

MONITORING AND SAMPLING

The site has been monitored and sampled since the third quarter 2002. Currently, four wells are monitored quarterly (MW-1 through MW-4). Samples are analyzed for total purgeable petroleum hydrocarbons (TPPH), BTEX, and the fuel oxygenates tert-butyl alcohol (TBA), MtBE, di-isopropyl ether (DIPE), ethyl tert-butyl ether (EtBE), tert-amyl methyl ether (TAME), ethylene di-bromide (EDB), and ethanol by EPA Method 8260B.

DISCUSSION

During the first quarter 2006, depth to groundwater ranged between 11.85 and 14.48 feet bgs, which was in range of historical levels. Historical groundwater depths have been reported between 12.83 feet and 18.66 feet bgs. The direction of groundwater flow is toward the northwest at a gradient of 0.02 foot/foot (Attachment 1).

Evaluation of dissolved residual petroleum hydrocarbons and MtBE concentrations through the first quarter 2006 indicates that the highest concentrations of residual petroleum hydrocarbons and MtBE continue to be detected in on-site wells MW-3 and MW-4. TPPH was reported at a maximum concentration in well MW-3 this quarter at 2,200 µg/L (Attachment 1). MtBE was reported at a maximum concentration in well MW-3 this quarter at 970 µg/L (Attachment 1). The dissolved plume remains undefined by the existing monitoring well network.

On October 14, 2004, SECOR submitted a workplan for the installation of monitoring wells offsite to delineate the dissolved phase hydrocarbons in groundwater. However, in a letter dated April 12, 2005, the Alameda County Environmental Health Services (ACEHS) disapproved the workplan stating that it was premature to install more monitoring wells without additional groundwater sampling to determine the location of the plume for optimal well locations. Therefore, an addendum to the October 14, 2004 workplan was submitted on July 22, 2005 and awaits approval.

CHARACTERIZATION STATUS

Contamination in soil is adequately delineated for benzene. The highest concentrations of residual TPPH and MtBE contamination are localized in the area of the northern dispenser island. The extent of dissolved contamination is undefined in the downgradient

SECOR

Mr. Donald Hwang

May 1, 2006

Page 4

(northwest) direction. MW-3 and MW-4 contain elevated concentrations of TPPH and MtBE.

REMEDIATION STATUS

Currently, there is no active remediation at this site.

RECENT SUBMITTALS/CORRESPONDENCE

Submitted:

Quarterly Summary and Monitoring Report – Fourth Quarter 2005, dated January 23, 2006

WASTE DISPOSAL SUMMARY

The volume of purged groundwater generated and disposed of during the quarterly groundwater monitoring event is documented in TRC's *Quarterly Monitoring Report, January through March, 2006*, dated April 17, 2006 (Attachment 1).

THIS QUARTER ACTIVITIES (First quarter 2006)

1. TRC performed coordinated groundwater monitoring and sampling event.
2. SECOR prepared and submitted the fourth quarter 2005 summary report.

NEXT QUARTER ACTIVITIES (First Quarter 2006)

1. TRC to perform coordinated groundwater monitoring and sampling event.
2. SECOR to prepare and submit quarterly summary and monitoring report.

LIMITATIONS


This report presents our understanding of existing conditions at the subject site. The conclusions contained herein are based on the analytical results, and professional judgment in accordance with current standards of professional practice; no other warranty is expressed or implied. SECOR assumes no responsibility for exploratory borings or data reported by other consultants or contractors.

Sincerely,

SECOR International Incorporated


Ed Simonis P.G.
Senior Geologist




Ben McKenna
Project Geologist

Attachment 1: TRC's *Quarterly Monitoring Report – January through March 2006*, dated April 17, 2006

ATTACHMENT 1
TRC'S QUARTERLY MONITORING REPORT
JANUARY THROUGH MARCH 2006

76 Service Station No. 7124
10151 International Boulevard
Oakland, California
May 1, 2006

TRC

April 18, 2006

ConocoPhillips Company
76 Broadway
Sacramento, CA 95818

ATTN: MR. THOMAS KOSEL

SITE: 76 STATION 7124
10151 INTERNATIONAL BOUELVARD
OAKLAND, CALIFORNIA

RE: QUARTERLY MONITORING REPORT
JANUARY THROUGH MARCH 2006

Dear Mr. Kosel:

Please find enclosed our Quarterly Monitoring Report for 76 Station 7124, located at 10151 International Boulevard, Oakland, California. If you have any questions regarding this report, please call us at (949) 753-0101.

Sincerely,

TRC



Anju Farfan
QMS Operations Manager

CC: Mr. Thomas Potter, SECOR International, Inc (2 copies)

Enclosures
200400/7124R010.QMS.doc




**QUARTERLY MONITORING REPORT
JANUARY THROUGH MARCH 2006**

76 STATION 7124
10151 International Boulevard
Oakland, California

Prepared For:

Mr. Thomas H. Kosel
CONOCOPHILLIPS COMPANY
76 Broadway
Sacramento, California 95818

By:

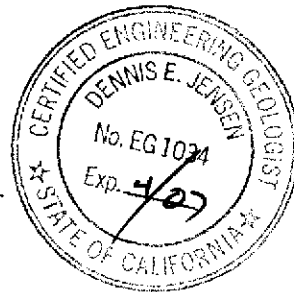

Senior Project Geologist, Irvine Operations
April 17, 2006



LIST OF ATTACHMENTS

Summary Sheet	Summary of Gauging and Sampling Activities
Tables	Table Key Contents of Tables Table 1: Current Fluid Levels and Selected Analytical Results Table 1a: Additional Current Analytical Results Table 2: Historic Fluid Levels and Selected Analytical Results Table 2a: Additional Historic Analytical Results
Figures	Figure 1: Vicinity Map Figure 2: Groundwater Elevation Contour Map Figure 3: Dissolved-Phase TPPH Concentration Map Figure 4: Dissolved-Phase Benzene Concentration Map Figure 5: Dissolved-Phase MTBE Concentration Map
Graphs	Groundwater Elevations vs. Time MTBE 8260B Concentrations vs. Time
Field Activities	General Field Procedures Field Monitoring Data Sheet – 3/24/06 Groundwater Sampling Field Notes – 3/24/06
Laboratory Reports	Official Laboratory Reports Quality Control Reports Chain of Custody Records
Statements	Purge Water Disposal Limitations

Summary of Gauging and Sampling Activities
January 2006 through March 2006
76 Station 7124
10151 International Boulevard
Oakland, CA

Project Coordinator: **Thomas H. Kosel**
Telephone: **916-558-7666**

Water Sampling Contractor: **TRC**
Compiled by: **Daniel Lee**

Date(s) of Gauging/Sampling Event: **03/24/06**

Sample Points

Groundwater wells: **4** onsite, **0** offsite Wells gauged: **4** Wells sampled: **4**
Purging method: **Diaphragm pump**
Purge water disposal: **Onyx/Rodeo Unit 100**
Other Sample Points: **0** Type: **n/a**

Liquid Phase Hydrocarbons (LPH)

Wells with LPH: **0** Maximum thickness (feet): **n/a**
LPH removal frequency: **n/a** Method: **n/a**
Treatment or disposal of water/LPH: **n/a**

Hydrogeologic Parameters

Depth to groundwater (below TOC): Minimum: **11.85 feet** Maximum: **14.48 feet**
Average groundwater elevation (relative to available local datum): **24.34 feet**
Average change in groundwater elevation since previous event: **3.72 feet**
Interpreted groundwater gradient and flow direction:
 Current event: **0.02 ft/ft, northwest**
 Previous event: **0.01 ft/ft, west (12/13/05)**

Selected Laboratory Results

Wells with detected **Benzene**: **0** Wells above MCL (1.0 µg/l): **n/a**
 Maximum reported benzene concentration: **n/a**

Wells with **TPPH 8260B** **3** Maximum: **2,200 µg/l (MW-3)**
Wells with **MTBE** **3** Maximum: **970 µg/l (MW-3)**

Notes:

TABLES

TABLE KEY

STANDARD ABBREVIATIONS

--	=	not analyzed, measured, or collected
LPH	=	liquid-phase hydrocarbons
Trace	=	less than 0.01 foot of LPH in well
µg/l	=	micrograms per liter (approx. equivalent to parts per billion, ppb)
mg/l	=	milligrams per liter (approx. equivalent to parts per million, ppm)
ND<	=	not detected at or above laboratory detection limit
TOC	=	top of casing (surveyed reference elevation)

ANALYTES

BTEX	=	benzene, toluene, ethylbenzene, and (total) xylenes
DIPE	=	di-isopropyl ether
ETBE	=	ethyl tertiary butyl ether
MTBE	=	methyl tertiary butyl ether
PCB	=	polychlorinated biphenyls
PCE	=	tetrachloroethene
TBA	=	tertiary butyl alcohol
TCA	=	trichloroethane
TCE	=	trichloroethene
TPH-G	=	total petroleum hydrocarbons with gasoline distinction
TPH-D	=	total petroleum hydrocarbons with diesel distinction
TPPH	=	total purgeable petroleum hydrocarbons
TRPH	=	total recoverable petroleum hydrocarbons
TAME	=	tertiary amyl methyl ether
1,1-DCA	=	1,1-dichloroethane
1,2-DCA	=	1,2-dichloroethane (same as EDC, ethylene dichloride)
1,1-DCE	=	1,1-dichloroethene
1,2-DCE	=	1,2-dichloroethene (cis- and trans-)

NOTES

1. Elevations are in feet above mean sea level. Depths are in feet below surveyed top-of-casing.
2. Groundwater elevations for wells with LPH are calculated as: $\text{Surface Elevation} - \text{Measured Depth to Water} + (\text{Dp} \times \text{LPH Thickness})$, where Dp is the density of the LPH, if known. A value of 0.75 is used for gasoline and when the density is not known. A value of 0.83 is used for diesel.
3. Wells with LPH are generally not sampled for laboratory analysis (see General Field Procedures).
4. Comments shown on tables are general. Additional explanations may be included in field notes and laboratory reports, both of which are included as part of this report.
5. A "J" flag indicates that a reported analytical result is an estimated concentration value between the method detection limit (MDL) and the practical quantification limit (PQL) specified by the laboratory.
6. Other laboratory flags (qualifiers) may have been reported. See the official laboratory report (attached) for a complete list of laboratory flags.
7. Concentration graphs based on tables (presented following Figures) show non-detect results prior to the Second Quarter 2000 plotted at fixed values for graphical display. Non-detect results reported since that time are plotted at reporting limits stated in the official laboratory report.
8. Groundwater vs. Time graphs may be corrected for apparent level changes due to resurvey.

REFERENCE

TRC began groundwater monitoring and sampling for 76 Station 7124 in October 2003. Historical data compiled prior to that time were provided by Gettler-Ryan Inc.

Contents of Tables
Site: 76 Station 7124

Current Event

Table 1	Well/ Date	Depth to Water	LPH Thickness	Ground- water Elevation	Change in Elevation	TPH-G (8015M)	TPPH (8260)	Benzene	Toluene	Ethyl- benzene	Total Xylenes	MTBE (8021B)	MTBE (8260B)	Comments
Table 1a	Well/ Date	TBA	Ethanol (8260B)	Ethylene- dibromide (EDB)	1,2-DCA (EDC)	DIPE	ETBE	TAME						

Historic Data

Table 2	Well/ Date	Depth to Water	LPH Thickness	Ground- water Elevation	Change in Elevation	TPH-G (8015M)	TPPH (8260)	Benzene	Toluene	Ethyl- benzene	Total Xylenes	MTBE (8021B)	MTBE (8260B)	Comments
Table 2a	Well/ Date	TBA	Ethanol (8015B)	Ethanol (8260B)	Ethylene- dibromide (EDB)	1,2-DCA (EDC)	DIPE	ETBE	TAME					

Table 1
CURRENT FLUID LEVELS AND SELECTED ANALYTICAL RESULTS
March 24, 2006
76 Station 7124

Date Sampled	TOC Elevation	Depth to Water	LPH Thickness	Ground-water Elevation	Change in Elevation	TPH-G (8015M)	TPPH (8260)	Benzene	Toluene	Ethyl-benzene	Total Xylenes	MTBE (8021B)	MTBE (8260B)	Comments
	(feet)	(feet)	(feet)	(feet)	(feet)	(µg/l)	(µg/l)	(µg/l)	(µg/l)	(µg/l)	(µg/l)	(µg/l)	(µg/l)	
MW-1														
3/24/2006	37.37	11.85	0.00	25.52	4.24	--	ND<50	ND<0.50	ND<0.50	ND<0.50	ND<1.0	--	ND<0.50	
MW-2														
3/24/2006	37.87	13.77	0.00	24.10	3.64	--	190	ND<0.50	ND<0.50	ND<0.50	ND<1.0	--	15	
MW-3														
3/24/2006	37.72	13.86	0.00	23.86	3.46	--	2200	ND<5.0	ND<5.0	ND<5.0	ND<10	--	970	
MW-4														
3/24/2006	38.36	14.48	0.00	23.88	3.56	--	1500	ND<12	ND<12	ND<12	ND<25	--	200	

Table 1 a
ADDITIONAL CURRENT ANALYTICAL RESULTS
76 Station 7124

Date Sampled	TBA (µg/l)	Ethanol (8260B) (µg/l)	Ethylene- dibromide (EDB) (µg/l)	1,2-DCA (EDC) (µg/l)	DIPE (µg/l)	ETBE (µg/l)	TAME (µg/l)
MW-1							
3/24/2006	ND<10	ND<250	ND<0.50	ND<0.50	ND<0.50	ND<0.50	ND<0.50
MW-2							
3/24/2006	ND<10	ND<250	ND<0.50	ND<0.50	ND<0.50	ND<0.50	ND<0.50
MW-3							
3/24/2006	ND<100	ND<2500	ND<5.0	ND<5.0	ND<5.0	ND<5.0	ND<5.0
MW-4							
3/24/2006	1900	ND<6200	ND<12	ND<12	ND<12	ND<12	ND<12

Table 2
HISTORIC FLUID LEVELS AND SELECTED ANALYTICAL RESULTS
April 2002 Through March 2006
76 Station 7124

Date Sampled	TOC Elevation	Depth to Water	LPH Thickness	Ground-water Elevation	Change in Elevation	TPH-G (8015M)	TPPH (8260)	Benzene	Toluene	Ethylbenzene	Total Xylenes	MTBE (8021B)	MTBE (8260B)	Comments
	(feet)	(feet)	(feet)	(feet)	(feet)	(µg/l)	(µg/l)	(µg/l)	(µg/l)	(µg/l)	(µg/l)	(µg/l)	(µg/l)	
MW-1														
4/8/2002	37.37	14.27	0.00	23.10	--	ND<50	--	ND<0.50	ND<0.50	ND<0.50	ND<0.50	ND<2.5	ND<2.0	
7/28/2002	37.37	15.88	0.00	21.49	-1.61	--	ND<50	ND<0.50	ND<0.50	ND<0.50	ND<1.0	--	ND<2.0	
11/3/2002	37.37	16.75	0.00	20.62	-0.87	--	ND<50	ND<0.50	ND<0.50	ND<0.50	ND<1.0	--	ND<2.0	
1/24/2003	37.37	13.94	0.00	23.43	2.81	--	ND<50	ND<0.50	ND<0.50	ND<0.50	ND<1.0	--	ND<2.0	
4/2/2003	37.37	14.99	0.00	22.38	-1.05	--	460	ND<0.50	ND<0.50	ND<0.50	ND<1.0	--	ND<2.0	
7/1/2003	37.37	15.48	0.00	21.89	-0.49	--	ND<50	ND<0.50	ND<0.50	ND<0.50	ND<1.0	--	ND<2.0	
10/2/2003	37.37	16.68	0.00	20.69	-1.20	--	ND<50	ND<0.50	ND<0.50	ND<0.50	ND<1.0	--	ND<2.0	
1/9/2004	37.37	13.79	0.00	23.58	2.89	--	ND<50	ND<0.50	ND<0.50	ND<0.50	ND<1	--	ND<2	
4/26/2004	37.37	15.21	0.00	22.16	-1.42	--	ND<50	ND<0.50	ND<0.50	ND<0.50	ND<1.0	--	ND<0.50	
7/22/2004	37.37	16.43	0.00	20.94	-1.22	--	ND<50	ND<0.50	ND<0.50	ND<0.50	ND<1.0	--	ND<0.50	
10/29/2004	37.37	16.14	0.00	21.23	0.29	--	ND<50	ND<0.50	ND<0.50	ND<0.50	ND<1.0	--	ND<0.50	
1/12/2005	37.37	12.83	0.00	24.54	3.31	--	ND<50	ND<0.50	ND<0.50	ND<0.50	ND<1.0	--	ND<0.50	
6/20/2005	37.37	14.38	0.00	22.99	-1.55	--	ND<50	ND<0.50	ND<0.50	ND<0.50	ND<1.0	--	ND<0.50	
9/23/2005	37.37	15.92	0.00	21.45	-1.54	--	ND<50	ND<0.50	ND<0.50	ND<0.50	ND<1.0	--	ND<0.50	
12/13/2005	37.37	16.09	0.00	21.28	-0.17	--	ND<50	ND<0.50	ND<0.50	ND<0.50	ND<1.0	--	ND<0.50	
3/24/2006	37.37	11.85	0.00	25.52	4.24	--	ND<50	ND<0.50	ND<0.50	ND<0.50	ND<1.0	--	ND<0.50	
MW-2														
4/8/2002	37.87	15.86	0.00	22.01	--	4400	--	ND<2.5	ND<2.5	6.4	ND<2.5	380	490	
7/28/2002	37.87	17.28	0.00	20.59	-1.42	--	3200	ND<2.5	ND<2.5	ND<2.5	ND<5.0	--	170	
11/3/2002	37.87	18.03	0.00	19.84	-0.75	--	3800	ND<5.0	ND<5.0	ND<5.0	ND<10	--	72	
1/24/2003	37.87	15.59	0.00	22.28	2.44	--	410	ND<2.5	ND<2.5	ND<2.5	ND<5.0	--	490	
4/2/2003	37.87	16.50	0.00	21.37	-0.91	--	1000	ND<5.0	ND<5.0	ND<5.0	ND<10	--	180	
7/1/2003	37.87	16.94	0.00	20.93	-0.44	--	1900	ND<2.5	ND<2.5	ND<2.5	ND<5.0	--	120	

Table 2
HISTORIC FLUID LEVELS AND SELECTED ANALYTICAL RESULTS
April 2002 Through March 2006
76 Station 7124

Date Sampled	TOC Elevation	Depth to Water	LPH Thickness	Ground-water Elevation	Change in Elevation	TPH-G (8015M)	TPPH (8260)	Benzene	Toluene	Ethyl-benzene	Total Xylenes	MTBE (8021B)	MTBE (8260B)	Comments
(feet)	(feet)	(feet)	(feet)	(feet)	(feet)	(µg/l)	(µg/l)	(µg/l)	(µg/l)	(µg/l)	(µg/l)	(µg/l)	(µg/l)	
MW-2 continued														
10/2/2003	37.87	17.93	0.00	19.94	-0.99	--	6900	ND<0.50	ND<0.50	ND<0.50	ND<1.0	--	32	
1/9/2004	37.87	15.42	0.00	22.45	2.51	--	1000	ND<2.5	ND<2.5	ND<2.5	ND<5.0	--	300	
4/26/2004	37.87	--	--	--	--	--	--	--	--	--	--	--	--	Covered with asphalt
7/22/2004	37.87	--	--	--	--	--	--	--	--	--	--	--	--	Covered with asphalt
10/29/2004	37.87	--	0.00	--	--	--	--	--	--	--	--	--	--	Well is paved over.
1/12/2005	37.87	--	--	--	--	--	--	--	--	--	--	--	--	Well was paved over.
6/20/2005	37.87	15.94	0.00	21.93	--	--	120	ND<0.50	ND<0.50	ND<0.50	ND<1.0	--	46	
9/23/2005	37.87	17.29	0.00	20.58	-1.35	--	120	ND<0.50	ND<0.50	ND<0.50	ND<1.0	--	10	
12/13/2005	37.87	17.41	0.00	20.46	-0.12	--	ND<50	ND<0.50	ND<0.50	ND<0.50	ND<1.0	--	11	
3/24/2006	37.87	13.77	0.00	24.10	3.64	--	190	ND<0.50	ND<0.50	ND<0.50	ND<1.0	--	15	
MW-3														
4/8/2002	37.72	15.86	0.00	21.86	--	8700	--	65	ND<25	400	ND<25	6500	8300	
7/28/2002	37.72	17.22	0.00	20.50	-1.36	--	4500	ND<25	ND<25	ND<25	ND<50	--	1100	
11/3/2002	37.72	17.90	0.00	19.82	-0.68	--	25000	ND<5.0	ND<5.0	25	ND<10	--	470	
1/24/2003	37.72	15.57	0.00	22.15	2.33	--	6000	ND<25	ND<25	94	ND<50	--	10000	
4/2/2003	37.72	16.45	0.00	21.27	-0.88	--	130000	ND<100	ND<100	ND<100	ND<200	--	4400	
7/1/2003	37.72	16.88	0.00	20.84	-0.43	--	9400	ND<10	ND<10	ND<10	ND<20	--	2200	
10/2/2003	37.72	17.85	0.00	19.87	-0.97	--	73000	ND<50	ND<50	ND<50	ND<100	--	460	
1/9/2004	37.72	15.31	0.00	22.41	2.54	--	8700	ND<25	ND<25	98	ND<50	--	3800	
4/26/2004	37.72	16.62	0.00	21.10	-1.31	--	6700	ND<25	ND<25	ND<25	ND<50	--	3900	
7/22/2004	37.72	17.62	0.00	20.10	-1.00	--	13000	ND<25	ND<25	ND<25	ND<50	--	980	
10/29/2004	37.72	17.29	0.00	20.43	0.33	--	4600	ND<5.0	ND<5.0	13	ND<10	--	640	
1/12/2005	37.72	14.64	0.00	23.08	2.65	--	6100	0.88	0.99	30	2.2	--	6900	
6/20/2005	37.72	15.91	0.00	21.81	-1.27	--	1900	ND<0.50	0.21J	0.52	0.46J	--	960	

Table 2
HISTORIC FLUID LEVELS AND SELECTED ANALYTICAL RESULTS
April 2002 Through March 2006
76 Station 7124

Date Sampled	TOC Elevation	Depth to Water	LPH Thickness	Ground-water Elevation	Change in Elevation	TPH-G (8015M)	TPPH (8260)	Benzene	Toluene	Ethyl-benzene	Total Xylenes	MTBE (8021B)	MTBE (8260B)	Comments
(feet)	(feet)	(feet)	(feet)	(feet)	(feet)	(µg/l)	(µg/l)	(µg/l)	(µg/l)	(µg/l)	(µg/l)	(µg/l)	(µg/l)	
MW-3 continued														
9/23/2005	37.72	17.20	0.00	20.52	-1.29	--	2400	ND<0.50	ND<0.50	ND<0.50	ND<1.0	--	160	
12/13/2005	37.72	17.32	0.00	20.40	-0.12	--	2100	ND<2.5	ND<2.5	ND<2.5	ND<5.0	--	340	
3/24/2006	37.72	13.86	0.00	23.86	3.46	--	2200	ND<5.0	ND<5.0	ND<5.0	ND<10	--	970	
MW-4														
4/8/2002	38.36	16.59	0.00	21.77	--	13000	--	ND<5.0	ND<5.0	28	ND<5.0	790	980	
7/28/2002	38.36	17.93	0.00	20.43	-1.34	--	18000	ND<2.5	ND<2.5	ND<2.5	ND<5.0	--	170	
11/3/2002	38.36	18.66	0.00	19.70	-0.73	--	220	ND<0.50	ND<0.50	ND<0.50	ND<1.0	--	5.7	
1/24/2003	38.36	16.27	0.00	22.09	2.39	--	ND<1000	ND<10	ND<10	ND<10	ND<20	--	1000	
4/2/2003	38.36	17.19	0.00	21.17	-0.92	--	130000	ND<100	ND<100	ND<100	ND<200	--	ND<400	
7/1/2003	38.36	17.61	0.00	20.75	-0.42	--	15000	ND<2.5	ND<2.5	ND<2.5	ND<5.0	--	170	
10/2/2003	38.36	18.58	0.00	19.78	-0.97	--	7100	ND<10	ND<10	ND<10	ND<20	--	70	
1/9/2004	38.36	16.15	0.00	22.21	2.43	--	18000	ND<10	ND<10	ND<10	ND<20	--	530	
4/26/2004	38.36	17.20	0.00	21.16	-1.05	--	6500	ND<10	ND<10	ND<10	ND<20	--	240	
7/22/2004	38.36	18.34	0.00	20.02	-1.14	--	18000	ND<10	ND<10	ND<10	ND<20	--	48	
10/29/2004	38.36	18.13	0.00	20.23	0.21	--	2700	ND<2.5	ND<2.5	ND<2.5	ND<5.0	--	76	
1/12/2005	38.36	15.22	0.00	23.14	2.91	--	1300	ND<0.50	ND<0.50	ND<0.50	ND<1.0	--	620	
6/20/2005	38.36	16.63	0.00	21.73	-1.41	--	980	ND<0.50	ND<0.50	ND<0.50	ND<1.0	--	110	
9/23/2005	38.36	17.93	0.00	20.43	-1.30	--	1500	ND<0.50	ND<0.50	ND<0.50	ND<1.0	--	34	
12/13/2005	38.36	18.04	0.00	20.32	-0.11	--	3900	ND<0.50	ND<0.50	ND<0.50	ND<1.0	--	36	
3/24/2006	38.36	14.48	0.00	23.88	3.56	--	1500	ND<12	ND<12	ND<12	ND<25	--	200	

Table 2 a
ADDITIONAL HISTORIC ANALYTICAL RESULTS
76 Station 7124

Date Sampled	TBA	Ethanol (8015B)	Ethanol (8260B)	Ethylene-dibromide (EDB)	1,2-DCA (EDC)	DIPE	ETBE	TAME
	(µg/l)	(mg/l)	(µg/l)	(µg/l)	(µg/l)	(µg/l)	(µg/l)	(µg/l)
MW-1								
7/28/2002	ND<100	ND<500	--	ND<2.0	ND<2.0	ND<2.0	ND<2.0	ND<2.0
11/3/2002	ND<100	ND<500	--	ND<2.0	ND<2.0	ND<2.0	ND<2.0	ND<2.0
1/24/2003	ND<100	ND<500	--	ND<2.0	ND<2.0	ND<2.0	ND<2.0	ND<2.0
4/2/2003	ND<100	ND<500	--	ND<2.0	ND<2.0	ND<2.0	ND<2.0	ND<2.0
7/1/2003	ND<100	ND<500	--	ND<2.0	ND<2.0	ND<2.0	ND<2.0	ND<2.0
10/2/2003	ND<100	--	ND<500	ND<2.0	ND<2.0	ND<2.0	ND<2.0	ND<2.0
1/9/2004	ND<100	--	ND<500	ND<2	ND<2.0	ND<2	ND<2	ND<2
4/26/2004	ND<5.0	--	ND<50	ND<0.50	ND<0.50	ND<1.0	ND<0.50	ND<0.50
7/22/2004	ND<5.0	--	ND<50	ND<0.50	ND<0.50	ND<1.0	ND<0.50	ND<0.50
10/29/2004	ND<5.0	--	ND<50	ND<0.50	ND<0.50	ND<1.0	ND<0.50	ND<0.50
1/12/2005	ND<5.0	--	ND<50	ND<0.50	ND<0.50	ND<1.0	ND<0.50	ND<0.50
6/20/2005	ND<10	--	ND<1000	ND<0.50	ND<0.50	ND<0.50	ND<0.50	ND<0.50
9/23/2005	ND<10	--	ND<1000	ND<0.50	ND<0.50	ND<0.50	ND<0.50	ND<0.50
12/13/2005	ND<10	--	ND<250	ND<0.50	ND<0.50	ND<0.50	ND<0.50	ND<0.50
3/24/2006	ND<10	--	ND<250	ND<0.50	ND<0.50	ND<0.50	ND<0.50	ND<0.50
MW-2								
4/8/2002	ND<2000	ND<10000	--	ND<40	ND<40	ND<40	ND<40	ND<40
7/28/2002	ND<500	ND<2500	--	ND<10	ND<10	ND<10	ND<10	ND<10
11/3/2002	ND<1000	ND<5000	--	ND<20	ND<20	ND<20	ND<20	ND<20
1/24/2003	ND<500	ND<2500	--	ND<10	ND<10	ND<10	ND<10	ND<10
4/2/2003	ND<1000	ND<5000	--	ND<20	ND<20	ND<20	ND<20	ND<20
7/1/2003	ND<500	ND<2500	--	ND<10	ND<10	ND<10	ND<10	ND<10
10/2/2003	ND<100	--	ND<500	ND<2.0	ND<2.0	ND<2.0	ND<2.0	ND<2.0
1/9/2004	ND<500	--	ND<2500	ND<10	ND<10	ND<10	ND<10	ND<10
6/20/2005	25	--	ND<1000	ND<0.50	ND<0.50	ND<0.50	ND<0.50	ND<0.50
9/23/2005	ND<10	--	ND<1000	ND<0.50	ND<0.50	ND<0.50	ND<0.50	ND<0.50


Table 2 a
ADDITIONAL HISTORIC ANALYTICAL RESULTS
76 Station 7124

Date Sampled	TBA	Ethanol (8015B)	Ethanol (8260B)	Ethylene-dibromide (EDB)	1,2-DCA (EDC)	DIPE	ETBE	TAME
	(µg/l)	(mg/l)	(µg/l)	(µg/l)	(µg/l)	(µg/l)	(µg/l)	(µg/l)
MW-2 continued								
12/13/2005	ND<10	--	ND<250	ND<0.50	ND<0.50	ND<0.50	ND<0.50	ND<0.50
3/24/2006	ND<10	--	ND<250	ND<0.50	ND<0.50	ND<0.50	ND<0.50	ND<0.50
MW-3								
10/2/2003	ND<10000	--	ND<50000	ND<200	ND<200	ND<200	ND<200	ND<200
1/9/2004	ND<5000	--	ND<25000	ND<100	ND<100	ND<100	ND<100	ND<100
4/26/2004	ND<250	--	ND<2500	ND<25	ND<25	ND<50	ND<25	ND<25
7/22/2004	ND<250	--	ND<2500	ND<25	ND<25	ND<50	ND<25	ND<25
10/29/2004	ND<50	--	ND<500	ND<5.0	ND<5.0	ND<10	ND<5.0	ND<5.0
1/12/2005	1300	--	ND<2500	ND<25	ND<25	ND<50	ND<25	ND<25
6/20/2005	39	--	ND<1000	ND<0.50	ND<0.50	ND<0.50	ND<0.50	0.31J
9/23/2005	ND<10	--	ND<1000	ND<0.50	ND<0.50	ND<0.50	ND<0.50	ND<0.50
12/13/2005	ND<50	--	ND<1200	ND<2.5	ND<2.5	ND<2.5	ND<2.5	ND<2.5
3/24/2006	ND<100	--	ND<2500	ND<5.0	ND<5.0	ND<5.0	ND<5.0	ND<5.0
MW-4								
4/8/2002	ND<5000	ND<25000	--	ND<100	ND<100	ND<100	ND<100	ND<100
7/28/2002	ND<500	ND<2500	--	ND<10	ND<10	ND<10	ND<10	ND<10
11/3/2002	ND<100	ND<500	--	ND<2.0	ND<2.0	ND<2.0	ND<2.0	ND<2.0
1/24/2003	ND<2000	ND<10000	--	ND<40	ND<40	ND<40	ND<40	ND<40
4/2/2003	ND<20000	ND<100000	--	ND<400	ND<400	ND<400	ND<400	ND<400
7/1/2003	ND<500	ND<2500	--	ND<10	ND<10	ND<10	ND<10	ND<10
10/2/2003	ND<2000	--	ND<10000	ND<40	ND<40	ND<40	ND<40	ND<40
1/9/2004	ND<2000	--	ND<10000	ND<40	ND<40	ND<40	ND<40	ND<40
4/26/2004	430	--	ND<1000	ND<10	ND<10	ND<20	ND<10	ND<10
7/22/2004	ND<100	--	ND<1000	ND<10	ND<10	ND<20	ND<10	ND<10
10/29/2004	63	--	ND<250	ND<2.5	ND<2.5	ND<5.0	ND<2.5	ND<2.5
1/12/2005	1300	--	ND<250	ND<10	ND<2.5	ND<5.0	ND<2.5	ND<2.5

Table 2 a
ADDITIONAL HISTORIC ANALYTICAL RESULTS
76 Station 7124

Date Sampled	TBA	Ethanol (8015B)	Ethanol (8260B)	Ethylene-dibromide (EDB)	1,2-DCA (EDC)	DIPE	ETBE	TAME
	(µg/l)	(mg/l)	(µg/l)	(µg/l)	(µg/l)	(µg/l)	(µg/l)	(µg/l)
MW-4 continued								
6/20/2005	580	--	ND<1000	ND<0.50	ND<0.50	ND<0.50	ND<0.50	ND<0.50
9/23/2005	92	--	ND<1000	ND<0.50	ND<0.50	ND<0.50	ND<0.50	ND<0.50
12/13/2005	50	--	ND<250	ND<0.50	ND<0.50	ND<0.50	ND<0.50	ND<0.50
3/24/2006	1900	--	ND<6200	ND<12	ND<12	ND<12	ND<12	ND<12

FIGURES

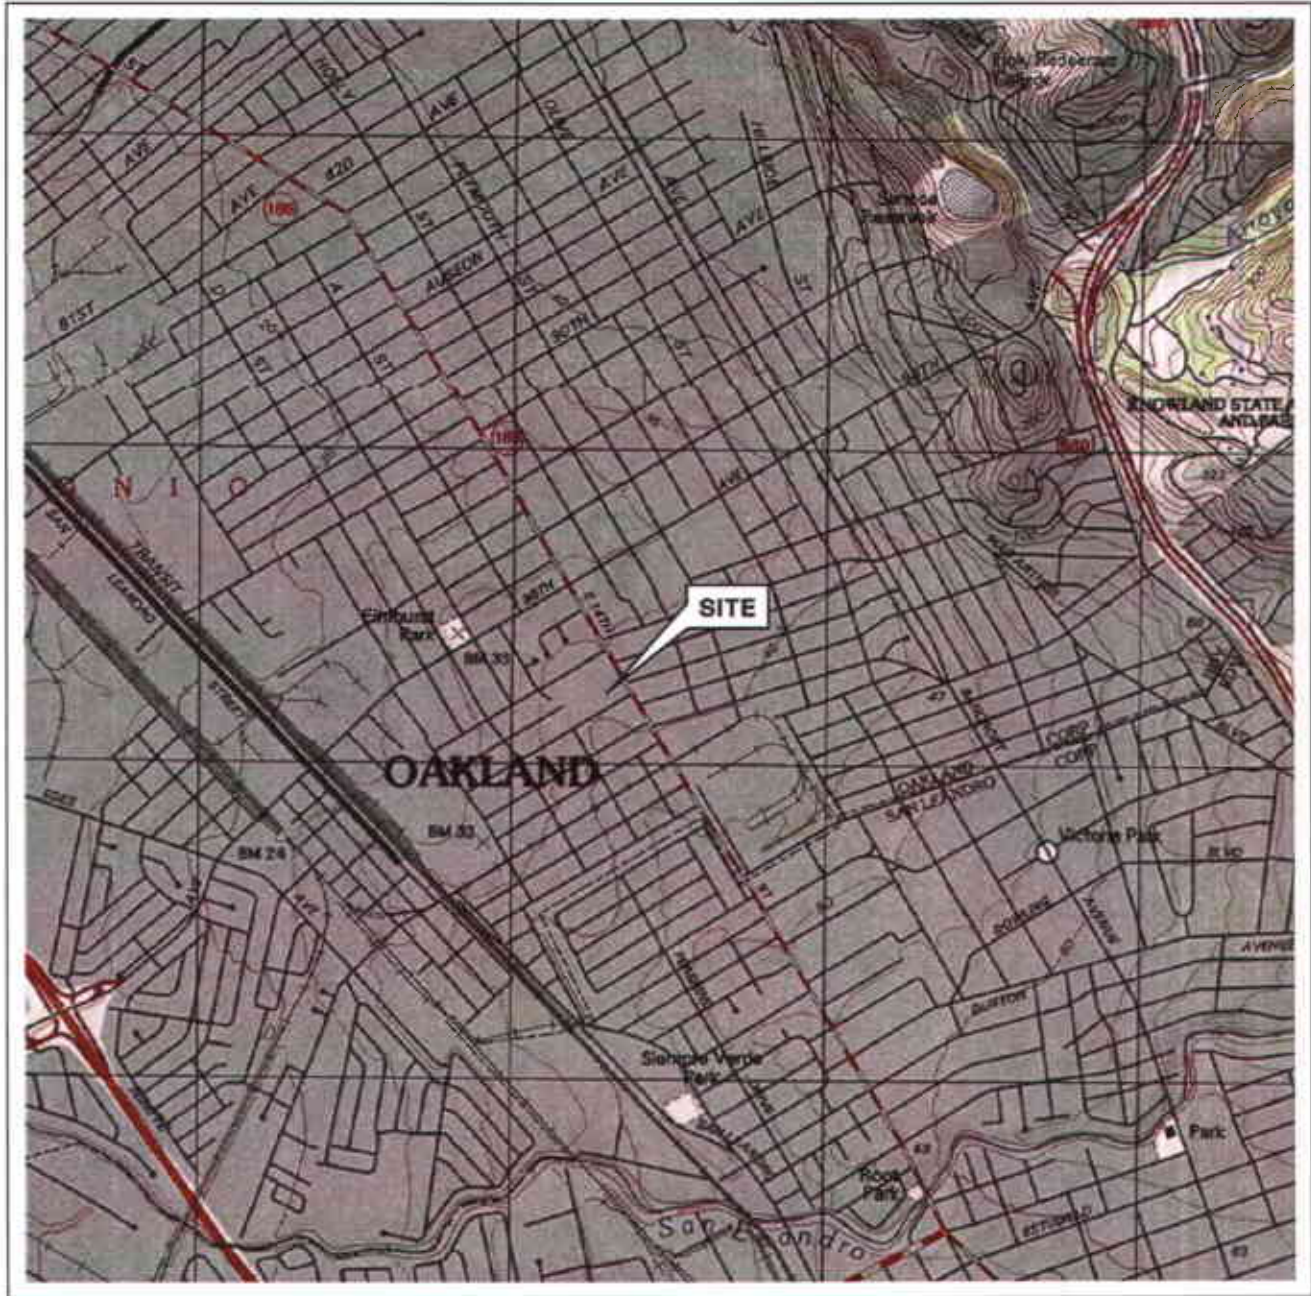

0 1/4 1/2 3/4 1 MILE



SCALE 1:24,000



SOURCE:

United States Geological Survey
7.5 Minute Topographic Map
Oakland West Quadrangle




VICINITY MAP

76 Station 7124
10151 International Boulevard
Oakland, California

TRC

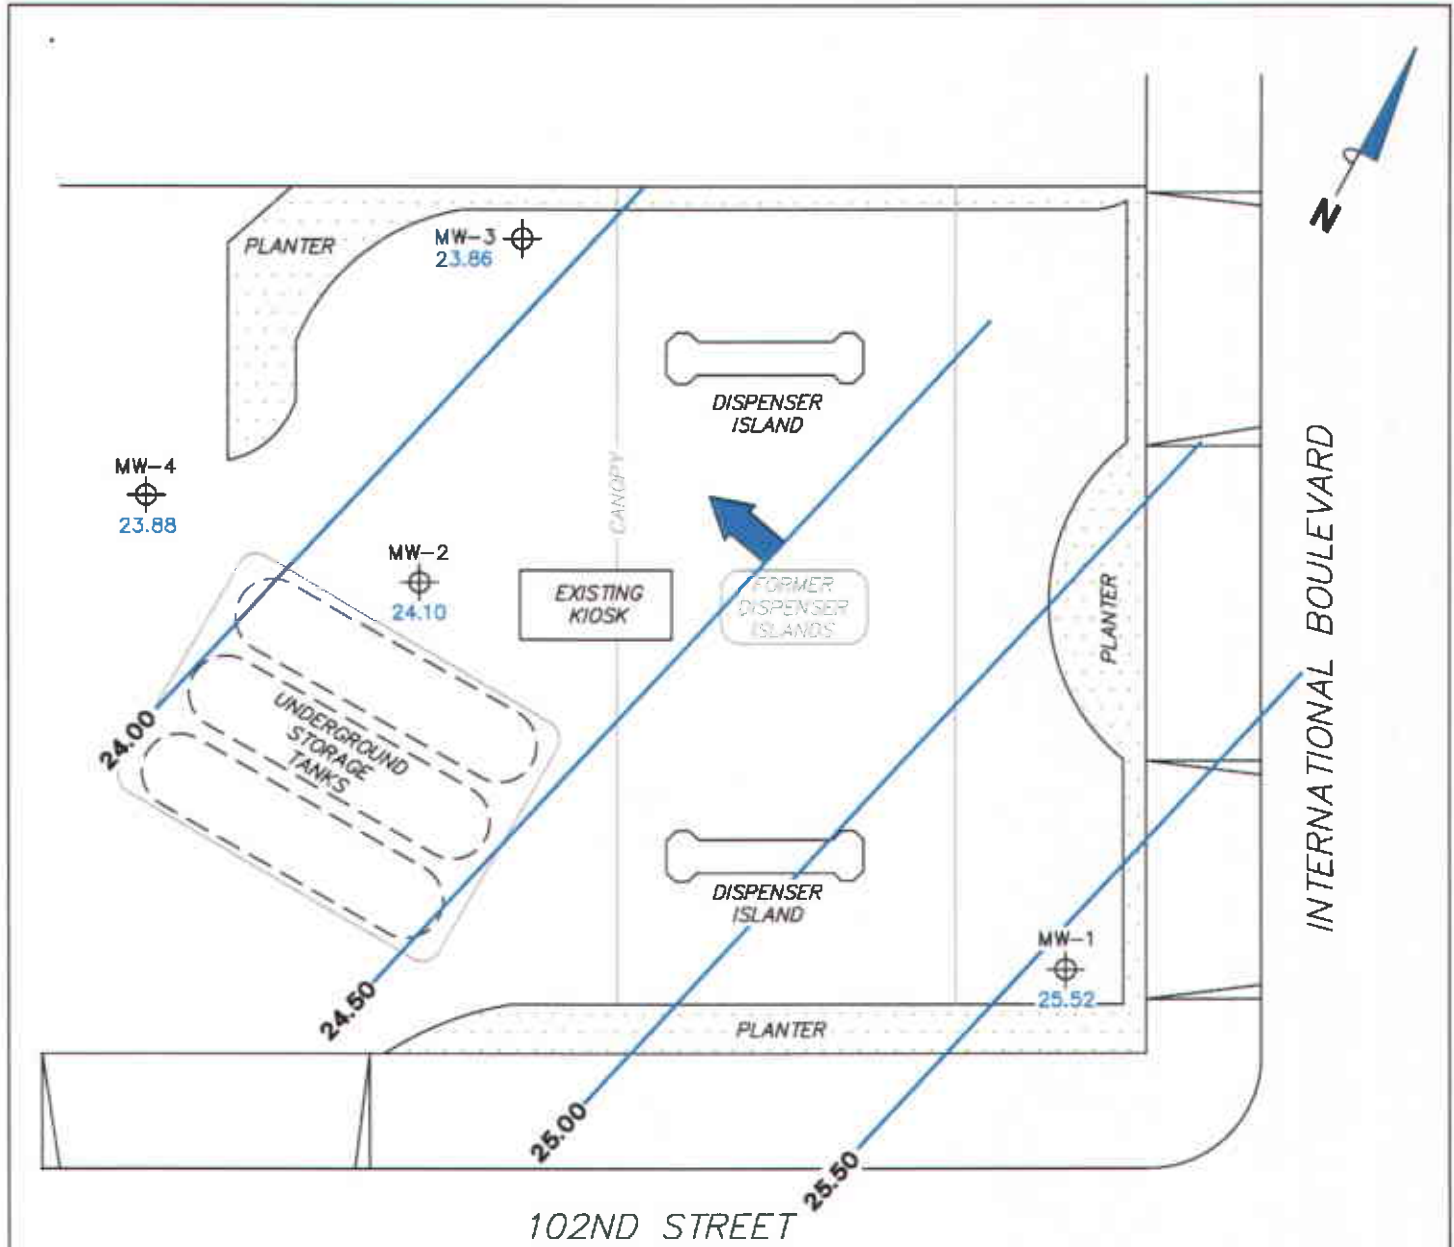


FIGURE 1



NOTES:

Contour lines are interpretive and based on fluid levels measured in monitoring wells. Elevations are in feet above mean sea level.

LEGEND

- MW-4  Monitoring Well with Groundwater Elevation (feet)
- 25.50  Groundwater Elevation Contour
-  General Direction of Groundwater Flow


**GROUNDWATER ELEVATION CONTOUR MAP
March 24, 2006**

76 Station 7124
10151 International Boulevard
Oakland, California



FIGURE 2

PS=1:1 7124-003

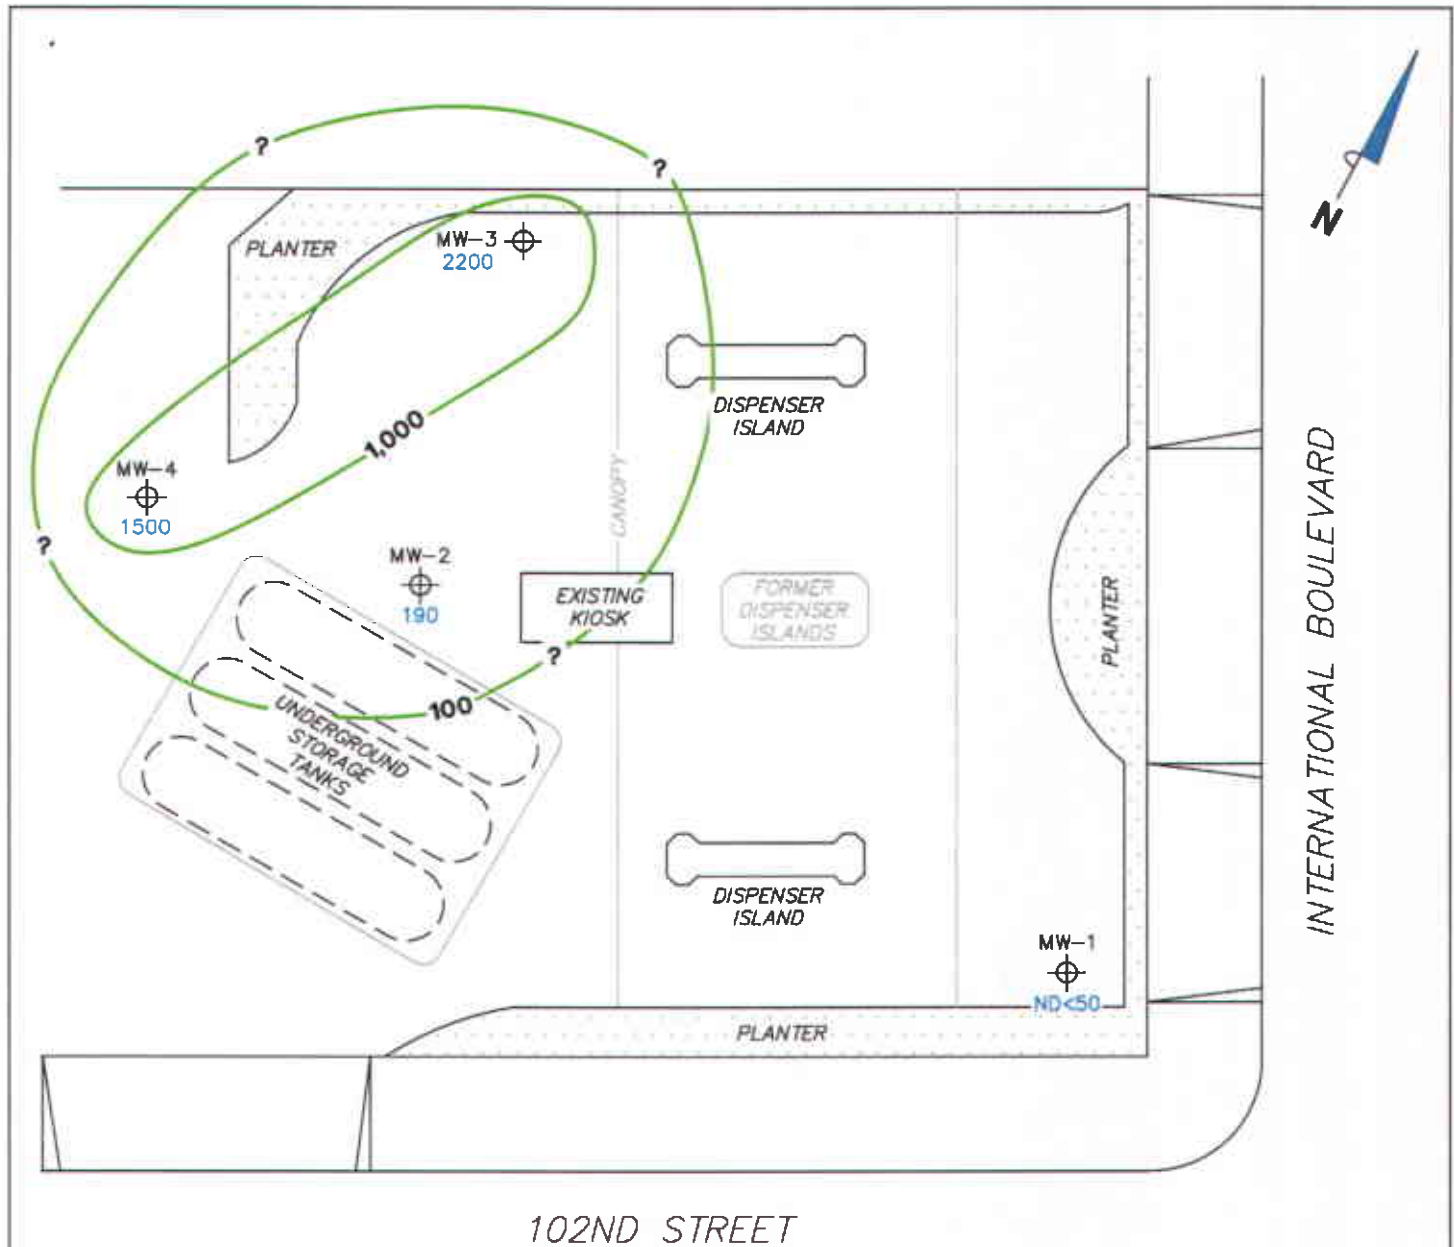

NOTES:

Contour lines are interpretive and based on laboratory analysis results of groundwater samples.
 TPPH = total purgeable petroleum hydrocarbons.
 µg/l = micrograms per liter. ND = not detected at limit indicated on official laboratory report.
 Results obtained using EPA Method 8260B.

LEGEND

MW-4 Monitoring Well with Dissolved-Phase TPPH Concentration (µg/l)

1,000 Dissolved-Phase TPPH Contour (µg/l)

DISSOLVED-PHASE TPPH CONCENTRATION MAP
March 24, 2006

76 Station 7124
 10151 International Boulevard
 Oakland, California

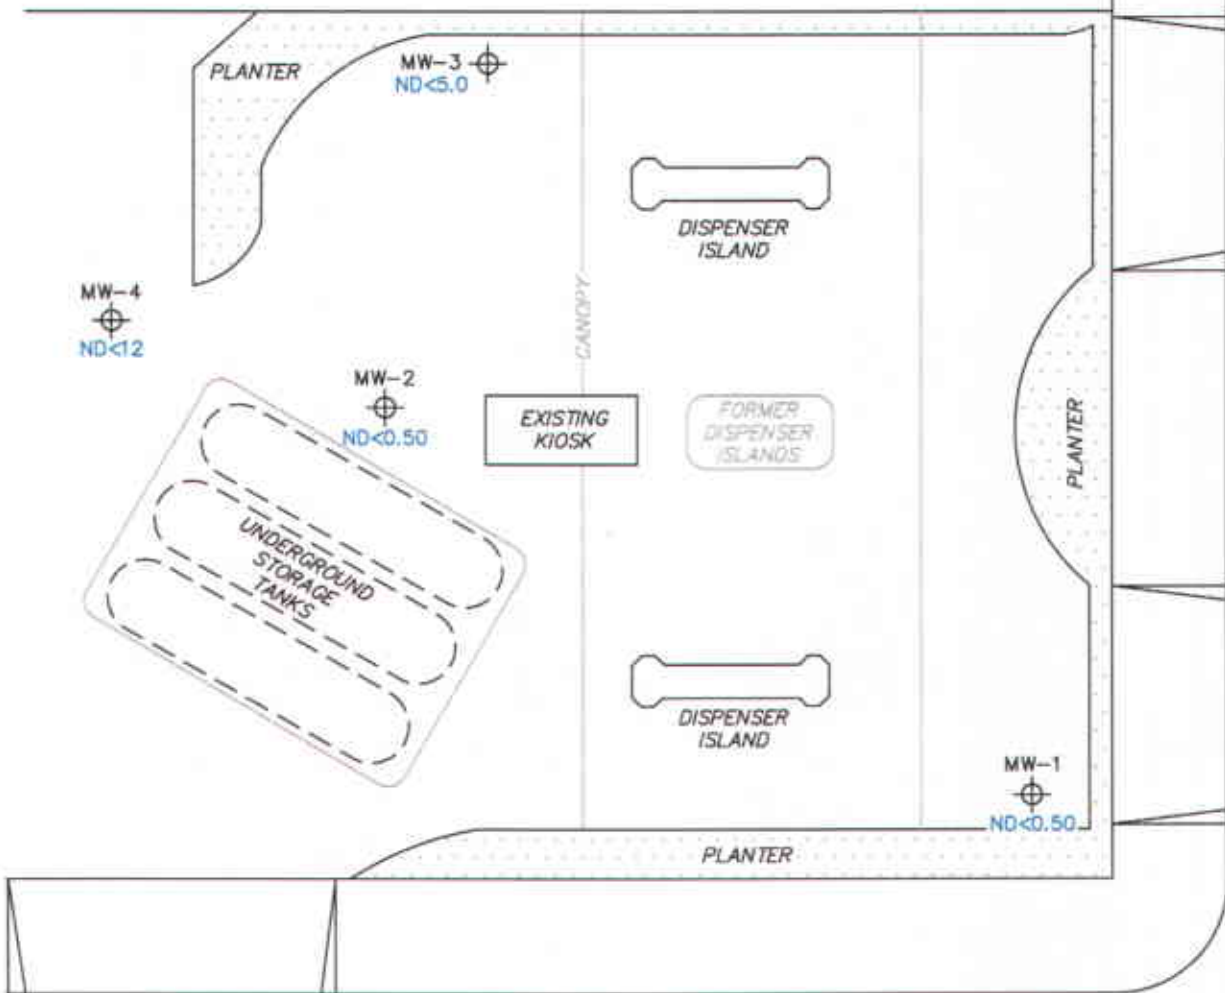


FIGURE 3

PS=1:1 7124-003



INTERNATIONAL BOULEVARD




102ND STREET

NOTES:

µg/l = micrograms per liter. ND = not detected at limit indicated on official laboratory report.

LEGEND

MW-4  Monitoring Well with Dissolved-Phase Benzene Concentration (µg/l)

DISSOLVED-PHASE BENZENE CONCENTRATION MAP
March 24, 2006

76 Station 7124
10151 International Boulevard
Oakland, California


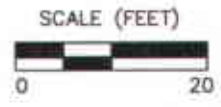


FIGURE 4

PS=1:1 7124-003

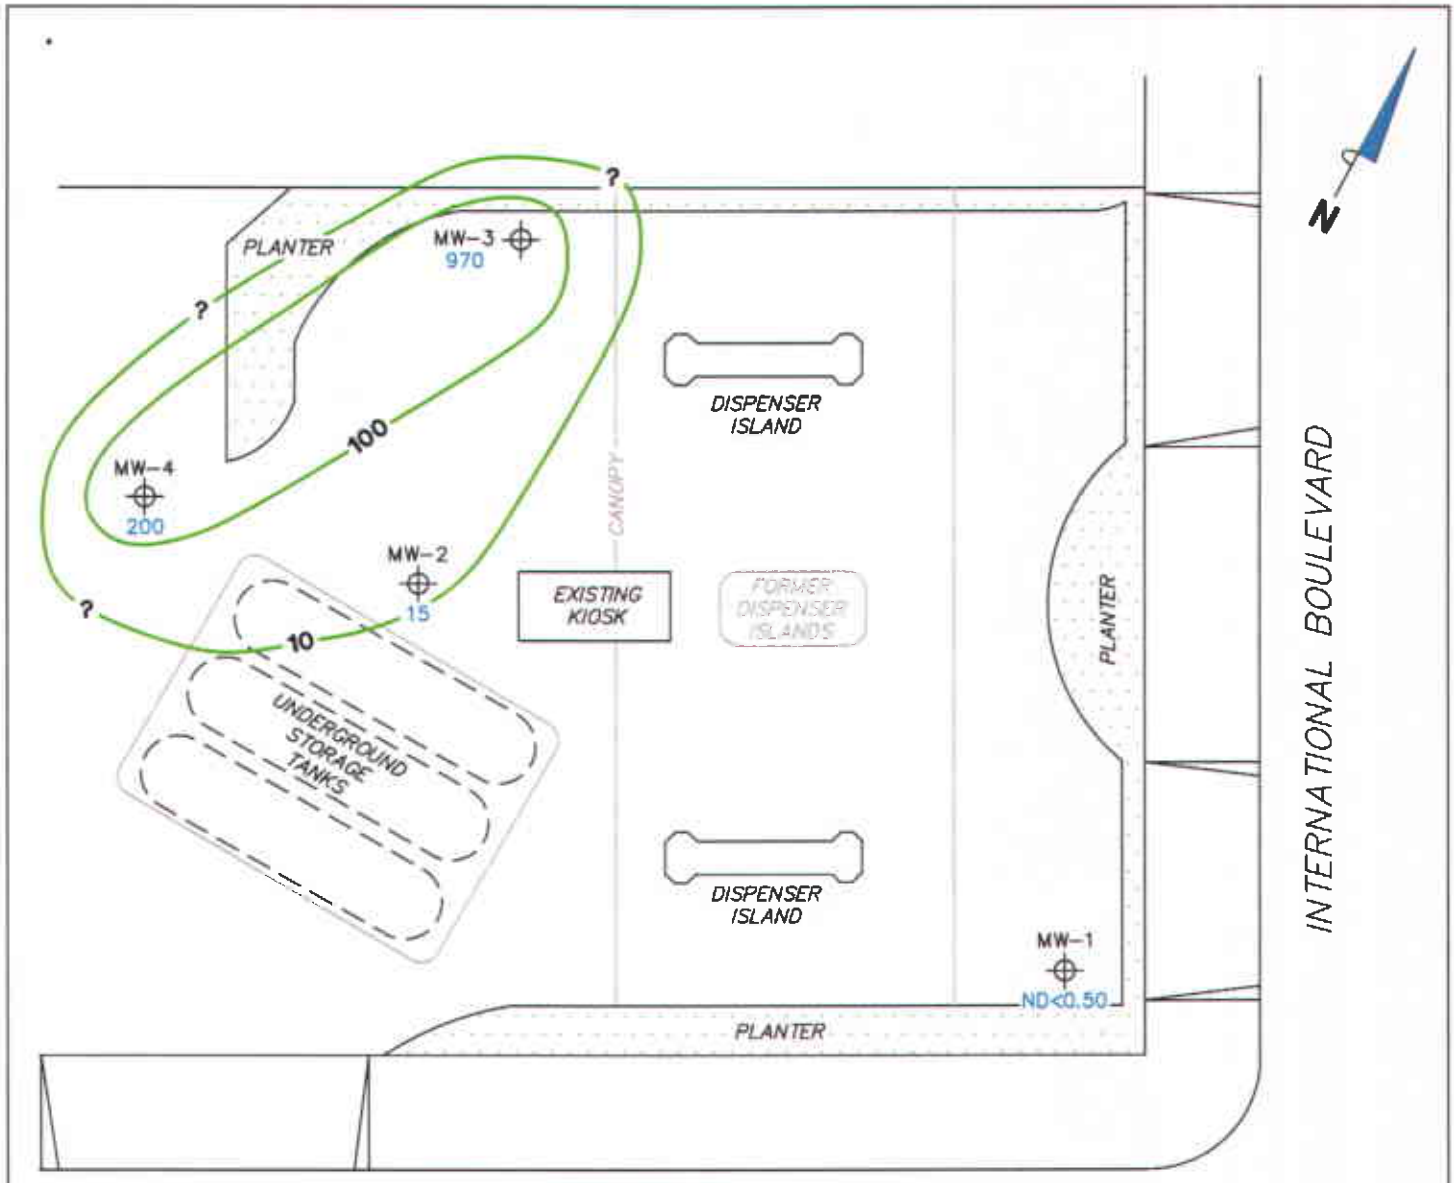

102ND STREET

NOTES:

Contour lines are interpretive and based on laboratory analysis results of groundwater samples. MTBE = methyl tertiary butyl ether. $\mu\text{g/l}$ = micrograms per liter. ND = not detected at limit indicated on official laboratory report. Results obtained using EPA Method 8260B.

LEGEND

MW-4 Monitoring Well with Dissolved-Phase MTBE Concentration ($\mu\text{g/l}$)

100 Dissolved-Phase MTBE Contour ($\mu\text{g/l}$)

**DISSOLVED-PHASE MTBE
CONCENTRATION MAP
March 24, 2006**

76 Station 7124
10151 International Boulevard
Oakland, California



SCALE (FEET)

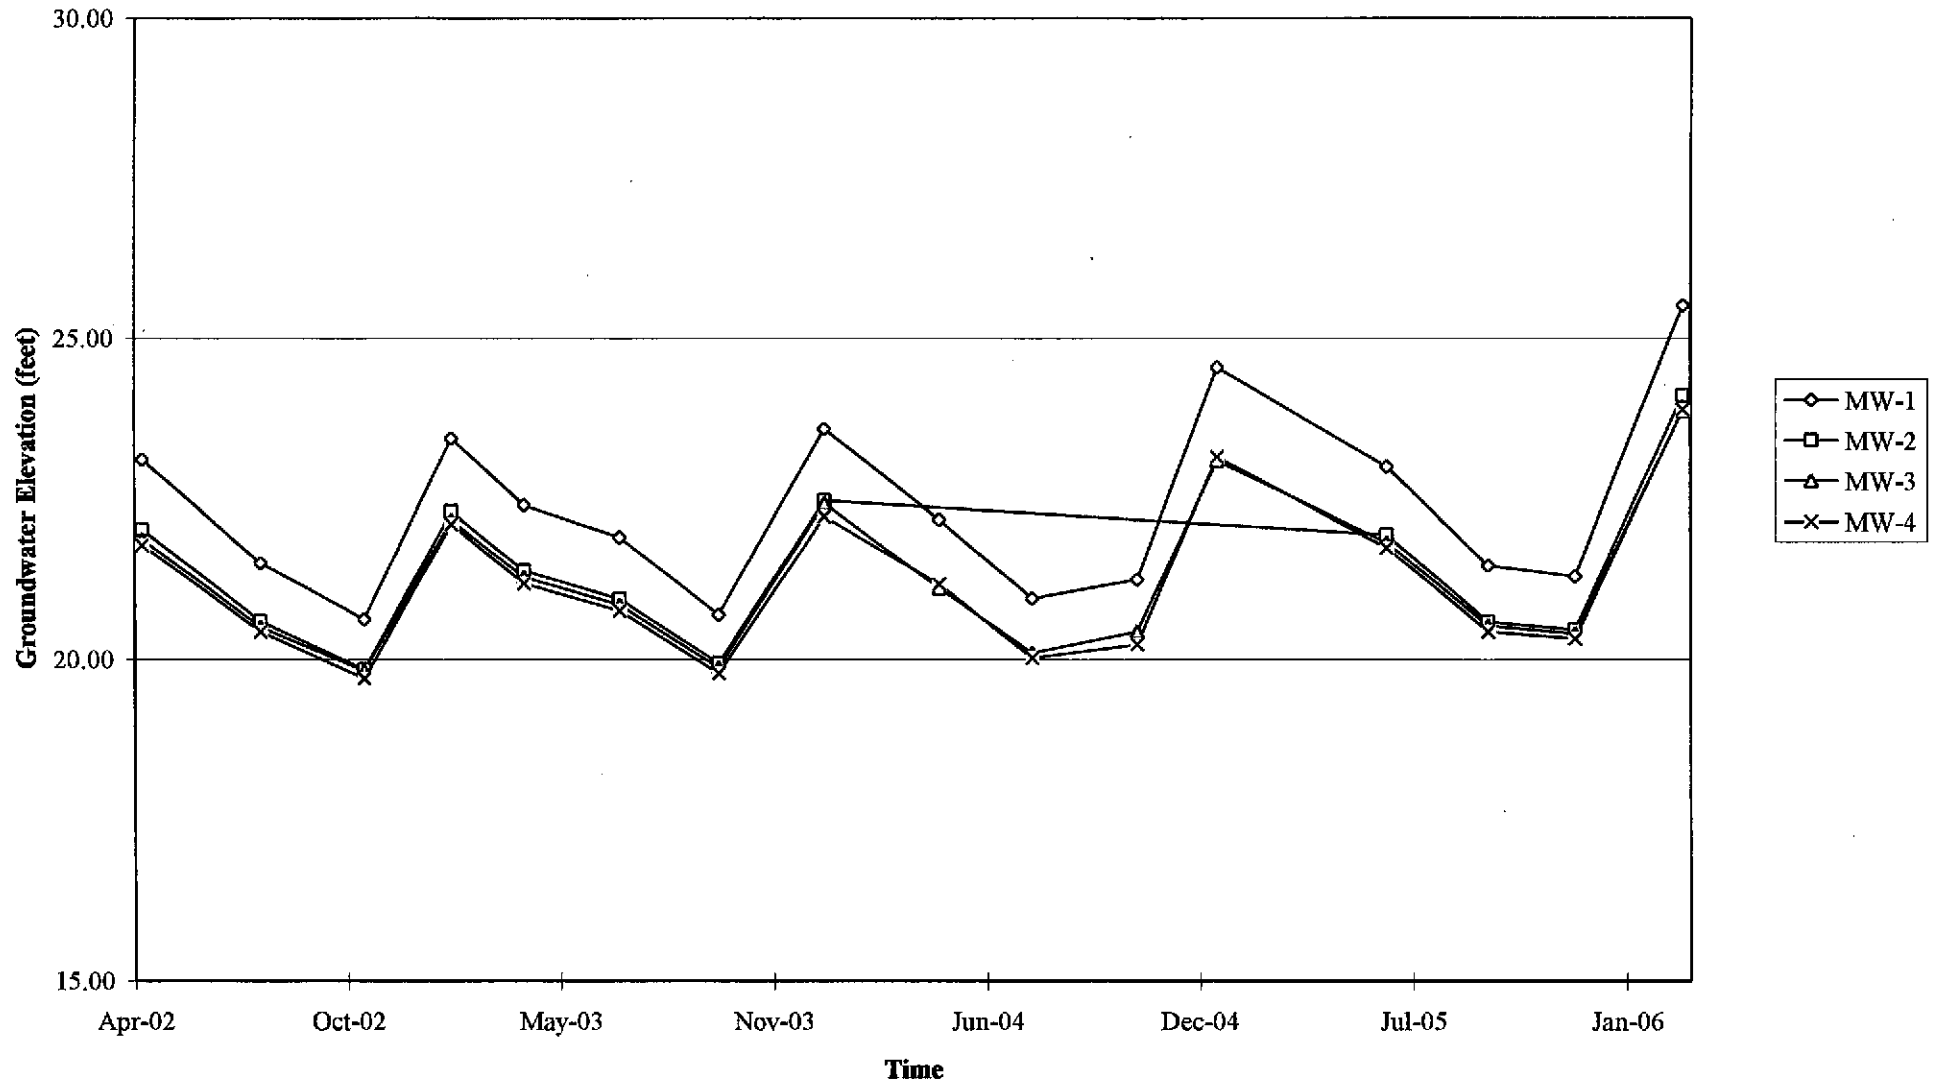


FIGURE 5

PS=1:1 7124-003





GRAPHS

Groundwater Elevations vs. Time
76 Station 7124



Elevations may have been corrected for apparent changes due to resurvey

MTBE 8260B Concentrations vs Time 76 Station 7124

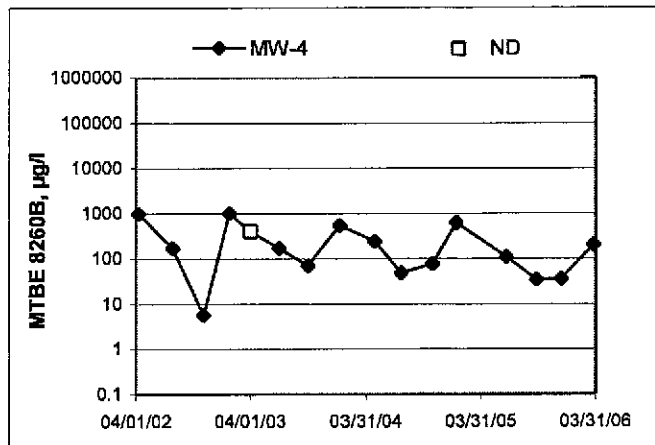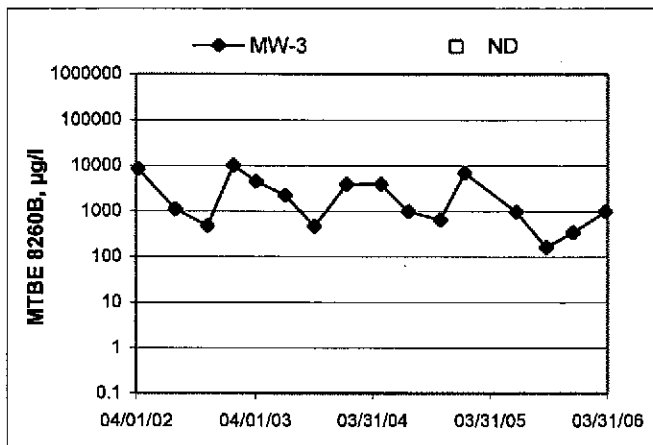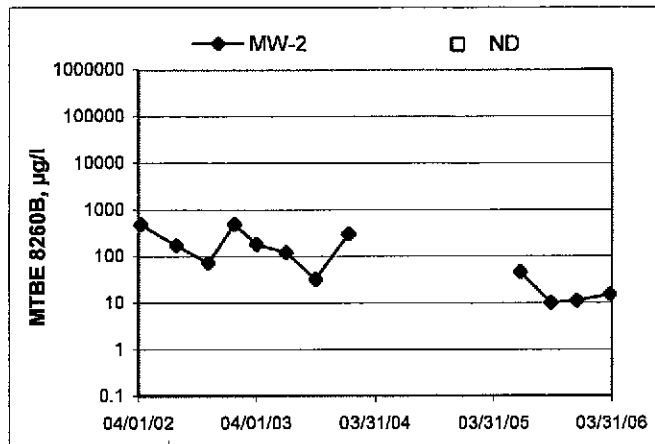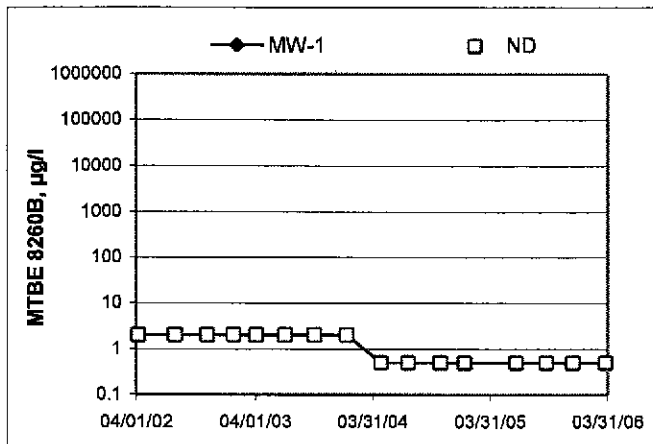

GENERAL FIELD PROCEDURES

Groundwater Monitoring and Sampling Assignments

For each site, TRC technicians are provided with a Technical Service Request (TSR) that specifies activities required to complete the groundwater monitoring and sampling assignment for the site. TSRs are based on client directives, instructions from the primary environmental consultant for the site, regulatory requirements, and TRC's previous experience with the site.

Fluid Level Measurements

Initial site activities include determination of well locations based on a site map provided with the TSR. Well boxes are opened and caps are removed. Indications of well or well box damage or of pressure buildup in the well are noted.

Fluid levels in each well are measured using a coated cloth tape equipped with an electronic interface probe, which distinguishes between liquid phase hydrocarbon (LPH) and water. The depth to LPH (if it is present), to water, and to the bottom of the well are measured from the top of the well casing (surveyors mark or notch if present) to the nearest 0.01 foot. Unless otherwise instructed, a well with less than 0.67 foot between the measured top of water and the measured bottom of the well casing is considered dry, and is not sampled. If the well contains 0.67 foot or more of water, an attempt is made to bail and/or sample as specified on the TSR.

Wells that are found to contain LPH are not purged or sampled. Instead, one casing volume of fluid is bailed from the well and the well is re-sealed. Bailed fluids are placed in a container separate from normal purge water, and properly disposed.

Purging and Groundwater Parameter Measurement

TSR instructions may specify that a well not be purged (no-purge sampling), be purged using low-flow methods, or be purged using conventional pump and/or bail methods. Conventional purging generally consists of pumping or bailing until a minimum of three casing volumes of water have been removed or until the well has been pumped dry. Pumping is generally accomplished using submersible electric or pneumatic diaphragm pumps.

During conventional purging, three groundwater parameters (temperature, pH, and conductivity) are measured after removal of each casing volume. Stabilization of these parameters, to within 10 percent, confirm that sufficient purging has been completed. In some cases, the TSR indicates that other parameters are also to be measured during purging. TRC commonly measures dissolved oxygen (DO), oxidation-reduction potential (ORP), and/or turbidity. Instruments used for groundwater parameter measurements are calibrated daily according to manufacturer's instructions.

Low-flow purging utilizes a bladder or peristaltic pump to remove water from the well at a low rate. Groundwater parameters specified by the TSR are measured continuously until they become stable in general accordance with EPA guidelines.

Purge water is generally collected in labeled drums for disposal. Drums may be left on site for disposal by others, or transported to a collection location for eventual transfer to a licensed treatment or recycling facility. In some cases, purge water may be collected directly from the site by a licensed vacuum truck company, or may be treated on site by an active remediation system, if so directed.

Groundwater Sample Collection

After wells are purged, or not purged, according to TSR instructions, samples are collected for laboratory analysis. For wells that have been purged using conventional pump or bail methods, sampling is conducted after the well has recovered to 80 percent of its original volume or after two hours if the well does not recover to at least 80 percent. If there is insufficient recharge of water in the well after two hours, the well is not sampled.

Samples are collected by lowering a new, disposable, ½-inch to 4-inch polyethylene bottom-fill bailer to just below the water level in the well. The bailer is retrieved and the water sample is carefully transferred to containers specified for the laboratory analytical methods indicated by the TSR. Particular care is given to containers for volatile organic analysis (VOAs) which require filling to zero headspace and fitting with Teflon-sealed caps.

After filling, all containers are labeled with project number (or site number), well designation, sample date, sample time, and the sampler's initials, and placed in an insulated chest with ice. Samples remain chilled prior to and during transport to a state-certified laboratory for analysis. Sample container descriptions and requested analyses are entered onto a chain-of-custody form in order to provide instructions to the laboratory. The chain-of-custody form accompanies the samples during transportation to provide a continuous record of possession from the field to the laboratory. If a freight or overnight carrier transports the samples, the carrier is noted on the form.

For wells that have been purged using low-flow methods, sample containers are filled from the effluent stream of the bladder or peristaltic pump. In some cases, if so specified by the TSR, samples are taken from the sample ports of actively pumping remediation wells.

Sequence of Gauging, Purging and Sampling

The sequence in which monitoring activities are conducted are specified on the TSR. In general, wells are gauged beginning with the least affected well and ending with the well that has the highest concentration based on previous analytic results. After all gauging for the site is completed, wells are purged and/or sampled from the least-affected to the most-affected well.

Decontamination

In order to reduce the possibility of cross contamination between wells, strict isolation and decontamination procedures are observed. Portable pumps are not used in wells with LPH. Technicians wear nitrile gloves during all gauging, purging and sampling activities. Gloves are changed between wells and more often if warranted. Any equipment that could come in contact with fluids are either dedicated to a particular wells, decontaminated prior to each use, or discarded after a single use. Decontamination consists of washing in a solution of Liqui-nox and water and rinsing twice. The final rinse is in deionized water.

Exceptions

Additional tasks or non-standard procedures, if any, that may be requested or required for a particular site, and noted on the site TSR, are documented in field notes on the following pages.

GROUNDWATER SAMPLING FIELD NOTES

Technician: JOE

Site: 7124

Project No.: 41050001

Date: 3-24-06

Well No.: MW-1

Purge Method: DIA

Depth to Water (feet): 11.85

Depth to Product (feet): —

Total Depth (feet): 25.79

LPH & Water Recovered (gallons): —

Water Column (feet): 13.94

Casing Diameter (Inches): 4"

80% Recharge Depth (feet): 14.70

1 Well Volume (gallons): 9

Time Start	Time Stop	Depth To Water (feet)	Volume Purged (gallons)	Conduc-tivity (uS/cm)	Temperature (F. $\text{\textcircled{C}}$)	pH	Turbidity	D.O.
1016 1004			9	515	19.4	7.17		
			18	510	19.2	7.16		
	1023		27	500	19.3	7.13		
Static at Time Sampled			Total Gallons Purged		Time Sampled			
11.83			27		1040			
Comments:								

Well No.: MW-2

Purge Method: DIA

Depth to Water (feet): 13.77

Depth to Product (feet): —

Total Depth (feet): 25.19

LPH & Water Recovered (gallons): —

Water Column (feet): 11.42

Casing Diameter (Inches): 4"

80% Recharge Depth (feet): 16.10

1 Well Volume (gallons): 7

Time Start	Time Stop	Depth To Water (feet)	Volume Purged (gallons)	Conduc-tivity (uS/cm)	Temperature (F. $\text{\textcircled{C}}$)	pH	Turbidity	D.O.
1055			7	394	20.0	7.25		
			14	423	20.0	7.16		
	1059		21	461	20.0	7.12		
Static at Time Sampled			Total Gallons Purged		Time Sampled			
13.75			21		1110			
Comments:								

GROUNDWATER SAMPLING FIELD NOTES

Technician: JOE

Site: 7124

Project No.: 41050001

Date: 3-24-06

Well No.: MW-4

Purge Method: DIA

Depth to Water (feet): 14.48

Depth to Product (feet): —

Total Depth (feet): 24.84

LPH & Water Recovered (gallons): —

Water Column (feet): 10.41

Casing Diameter (Inches): 4"

80% Recharge Depth (feet): 17.00

1 Well Volume (gallons): 7

Time Start	Time Stop	Depth To Water (feet)	Volume Purged (gallons)	Conductivity (uS/cm)	Temperature (F. °C)	pH	Turbidity	D.O.
1122			7	560	19.7	7.20		
			14	574	19.4	7.16		
	1127		21	568	19.8	7.11		
Static at Time Sampled			Total Gallons Purged			Time Sampled		
14.48			21			1137		
Comments:								

Well No.: MW-3

Purge Method: DIA

Depth to Water (feet): 13.86

Depth to Product (feet): —

Total Depth (feet): 25.07

LPH & Water Recovered (gallons): —

Water Column (feet): 11.21

Casing Diameter (Inches): 4"

80% Recharge Depth (feet): 16.10

1 Well Volume (gallons): 7

Time Start	Time Stop	Depth To Water (feet)	Volume Purged (gallons)	Conductivity (uS/cm)	Temperature (F. °C)	pH	Turbidity	D.O.
1152			7	500	19.5	7.15		
			14	378	19.5	7.10		
	1156		21	450	19.5	7.10		
Static at Time Sampled			Total Gallons Purged			Time Sampled		
1386			21			1207		
Comments:								

BC LABORATORIES, INC.

4100 Atlas Court □ Bakersfield, CA 93308
(661) 327-4911 □ FAX (661) 327-1918

CHAIN OF CUSTODY

06-02889

Analysis Requested

Circle one Phillips 66 / Unocal		Consultant Firm: TRC		MATRIX (GW) Ground-water (S) Soil (WW) Waste-water (SL) Sludge	BTEX/MTBE by 8021B, Gas by 8015 TPH GAS by 8015M TPH DIESEL by 8015 8260 full list w/ MTBE & oxygenates BTEX/MTBE/OXYS BY 8260B ETHANOL by 8260B TPPH by 8260B 8 OXYS by 8260B	Turnaround Time Requested 3 wks w/HCI
Address: 10151 International Blvd		21 Techology Drive Irvine, CA 92618-2302 Attn: Anju Farfan				
City: oakland		4-digit site#: 7124 Workorder # 1634 TRC 502				
State: CA Zip: 94603		Project #: 41050001				
Phillips 66/Unocal Mgr: Thomas H. Kosel		Sampler Name: JOE				
Lab#	Sample Description	Field Point Name	Date & Time Sampled			
-1	MW-1 ✓		3-24-06 1040	GW		X
-2	MW-2 ✓		1110	↓		X
-3	MW-4 ✓		1137	↓		X
-4	MW-3 ✓		1207	↓		X
				CHK BY [Signature] DISTRIBUTION [Signature] SUB-OUT <input type="checkbox"/>		

Comments GLOBAL D: 1000	Relinquished by: (Signature) [Signature]	Received by: re Refrigerator	Date & Time 1325 3-24-06
	Relinquished by: (Signature) [Signature]	Received by: Ross Dickey	Date & Time 3/27/06 1408
	Relinquished by: (Signature) Ross Dickey 3/27/06	Received by: Carol Schaffie	Date & Time 3-27-06 1455

(A) = ANALYSIS (C) = CONTAINER

RET (P) PRESERVATIVE
 3-27-06 J. McBuffie 2230

Terri Obafemi 3/27/06 2230



Laboratories, Inc

Date of Report: 04/10/2006

Anju Farfan

TRC Alton Geoscience

21 Technology Drive
Irvine, CA 92618-2302

RE: 7124

BC Lab Number: 0602889

Enclosed are the results of analyses for samples received by the laboratory on 03/27/06 22:30. If you have any questions concerning this report, please feel free to contact me.

Sincerely,

A handwritten signature in black ink, appearing to read "Vanessa Hooker", written over a horizontal line.

Contact Person: Vanessa Hooker

Client Service Rep

A handwritten signature in black ink, consisting of several sweeping, overlapping strokes, written over a horizontal line.

Authorized Signature



TRC Alton Geoscience
21 Technology Drive
Irvine CA, 92618-2302

Project: 7124
Project Number: [none]
Project Manager: Anju Farfan

Reported: 04/10/06 14:36

Laboratory / Client Sample Cross Reference

Laboratory	Client Sample Information
------------	---------------------------

0602889-01 COC Number: --- Project Number: 7124 Sampling Location: MW-1 Sampling Point: MW-1 Sampled By: Joe Lewis of TRCI	Receive Date: 03/27/06 22:30 Sampling Date: 03/24/06 10:40 Sample Depth: --- Sample Matrix: Water	Delivery Work Order: Global ID: Matrix: W Sample QC Type (SACode): CS Cooler ID:
---	--	---

0602889-02 COC Number: --- Project Number: 7124 Sampling Location: MW-2 Sampling Point: MW-2 Sampled By: Joe Lewis of TRCI	Receive Date: 03/27/06 22:30 Sampling Date: 03/24/06 11:10 Sample Depth: --- Sample Matrix: Water	Delivery Work Order: Global ID: Matrix: W Sample QC Type (SACode): CS Cooler ID:
---	--	---

0602889-03 COC Number: --- Project Number: 7124 Sampling Location: MW-4 Sampling Point: MW-4 Sampled By: Joe Lewis of TRCI	Receive Date: 03/27/06 22:30 Sampling Date: 03/24/06 11:37 Sample Depth: --- Sample Matrix: Water	Delivery Work Order: Global ID: Matrix: W Sample QC Type (SACode): CS Cooler ID:
---	--	---

0602889-04 COC Number: --- Project Number: 7124 Sampling Location: MW-3 Sampling Point: MW-3 Sampled By: Joe Lewis of TRCI	Receive Date: 03/27/06 22:30 Sampling Date: 03/24/06 12:07 Sample Depth: --- Sample Matrix: Water	Delivery Work Order: Global ID: Matrix: W Sample QC Type (SACode): CS Cooler ID:
---	--	---

TRC Alton Geoscience
 21 Technology Drive
 Irvine CA, 92618-2302

 Project: 7124
 Project Number: [none]
 Project Manager: Anju Farfan

Reported: 04/10/06 14:36

Volatile Organic Analysis (EPA Method 8260)

BCL Sample ID: 0602889-01		Client Sample Name: 7124, MW-1, MW-1, 3/24/2006 10:40:00AM, Joe Lewis											
Constituent	Result	Units	PQL	MDL	Method	Prep Date	Run Date/Time	Analyst	Instrument ID	Dilution	QC Batch ID	MB Bias	Lab Quals
Benzene	ND	ug/L	0.50		EPA-8260	03/29/06	03/30/06 08:13	CAR	MS-V6	1	BPC1211	ND	
1,2-Dibromoethane	ND	ug/L	0.50		EPA-8260	03/29/06	03/30/06 08:13	CAR	MS-V6	1	BPC1211	ND	
1,2-Dichloroethane	ND	ug/L	0.50		EPA-8260	03/29/06	03/30/06 08:13	CAR	MS-V6	1	BPC1211	ND	
Ethylbenzene	ND	ug/L	0.50		EPA-8260	03/29/06	03/30/06 08:13	CAR	MS-V6	1	BPC1211	ND	
Methyl t-butyl ether	ND	ug/L	0.50		EPA-8260	03/29/06	03/30/06 08:13	CAR	MS-V6	1	BPC1211	ND	
Toluene	ND	ug/L	0.50		EPA-8260	03/29/06	03/30/06 08:13	CAR	MS-V6	1	BPC1211	ND	
Total Xylenes	ND	ug/L	1.0		EPA-8260	03/29/06	03/30/06 08:13	CAR	MS-V6	1	BPC1211	ND	
t-Amyl Methyl ether	ND	ug/L	0.50		EPA-8260	03/29/06	03/30/06 08:13	CAR	MS-V6	1	BPC1211	ND	
t-Butyl alcohol	ND	ug/L	10		EPA-8260	03/29/06	03/30/06 08:13	CAR	MS-V6	1	BPC1211	ND	
Diisopropyl ether	ND	ug/L	0.50		EPA-8260	03/29/06	03/30/06 08:13	CAR	MS-V6	1	BPC1211	ND	
Ethanol	ND	ug/L	250		EPA-8260	03/29/06	03/30/06 08:13	CAR	MS-V6	1	BPC1211	ND	
Ethyl t-butyl ether	ND	ug/L	0.50		EPA-8260	03/29/06	03/30/06 08:13	CAR	MS-V6	1	BPC1211	ND	
Total Purgeable Petroleum Hydrocarbons	ND	ug/L	50		EPA-8260	03/29/06	03/30/06 08:13	CAR	MS-V6	1	BPC1211	ND	
1,2-Dichloroethane-d4 (Surrogate)	120	%	76 - 114 (LCL - UCL)		EPA-8260	03/29/06	03/30/06 08:13	CAR	MS-V6	1	BPC1211	ND	S09
Toluene-d8 (Surrogate)	104	%	88 - 110 (LCL - UCL)		EPA-8260	03/29/06	03/30/06 08:13	CAR	MS-V6	1	BPC1211	ND	
4-Bromofluorobenzene (Surrogate)	90.6	%	86 - 115 (LCL - UCL)		EPA-8260	03/29/06	03/30/06 08:13	CAR	MS-V6	1	BPC1211	ND	

TRC Alton Geoscience
 21 Technology Drive
 Irvine CA, 92618-2302

 Project: 7124
 Project Number: [none]
 Project Manager: Anju Farfan

Reported: 04/10/06 14:36

Volatile Organic Analysis (EPA Method 8260)

BCL Sample ID: 0602889-02		Client Sample Name: 7124, MW-2, MW-2, 3/24/2006 11:10:00AM, Joe Lewis											
Constituent	Result	Units	PQL	MDL	Method	Prep Date	Run Date/Time	Analyst	Instru-ment ID	Dilution	QC Batch ID	MB Bias	Lab Quals
Benzene	ND	ug/L	0.50		EPA-8260	03/29/06	03/30/06 08:36	CAR	MS-V6	1	BPC1211	ND	
1,2-Dibromoethane	ND	ug/L	0.50		EPA-8260	03/29/06	03/30/06 08:36	CAR	MS-V6	1	BPC1211	ND	
1,2-Dichloroethane	ND	ug/L	0.50		EPA-8260	03/29/06	03/30/06 08:36	CAR	MS-V6	1	BPC1211	ND	
Ethylbenzene	ND	ug/L	0.50		EPA-8260	03/29/06	03/30/06 08:36	CAR	MS-V6	1	BPC1211	ND	
Methyl t-butyl ether	15	ug/L	0.50		EPA-8260	03/29/06	03/30/06 08:36	CAR	MS-V6	1	BPC1211	ND	
Toluene	ND	ug/L	0.50		EPA-8260	03/29/06	03/30/06 08:36	CAR	MS-V6	1	BPC1211	ND	
Total Xylenes	ND	ug/L	1.0		EPA-8260	03/29/06	03/30/06 08:36	CAR	MS-V6	1	BPC1211	ND	
t-Amyl Methyl ether	ND	ug/L	0.50		EPA-8260	03/29/06	03/30/06 08:36	CAR	MS-V6	1	BPC1211	ND	
t-Butyl alcohol	ND	ug/L	10		EPA-8260	03/29/06	03/30/06 08:36	CAR	MS-V6	1	BPC1211	ND	
Diisopropyl ether	ND	ug/L	0.50		EPA-8260	03/29/06	03/30/06 08:36	CAR	MS-V6	1	BPC1211	ND	
Ethanol	ND	ug/L	250		EPA-8260	03/29/06	03/30/06 08:36	CAR	MS-V6	1	BPC1211	ND	
Ethyl t-butyl ether	ND	ug/L	0.50		EPA-8260	03/29/06	03/30/06 08:36	CAR	MS-V6	1	BPC1211	ND	
Total Purgeable Petroleum Hydrocarbons	190	ug/L	50		EPA-8260	03/29/06	03/30/06 08:36	CAR	MS-V6	1	BPC1211	ND	
1,2-Dichloroethane-d4 (Surrogate)	115	%	76 - 114 (LCL - UCL)		EPA-8260	03/29/06	03/30/06 08:36	CAR	MS-V6	1	BPC1211		S09
Toluene-d8 (Surrogate)	106	%	88 - 110 (LCL - UCL)		EPA-8260	03/29/06	03/30/06 08:36	CAR	MS-V6	1	BPC1211		
4-Bromofluorobenzene (Surrogate)	97.9	%	86 - 115 (LCL - UCL)		EPA-8260	03/29/06	03/30/06 08:36	CAR	MS-V6	1	BPC1211		



TRC Alton Geoscience
21 Technology Drive
Irvine CA, 92618-2302

Project: 7124
Project Number: [none]
Project Manager: Anju Farfan

Reported: 04/10/06 14:36

Volatile Organic Analysis (EPA Method 8260)

BCL Sample ID: 0602889-03 Client Sample Name: 7124, MW-4, MW-4, 3/24/2006 11:37:00AM, Joe Lewis

Constituent	Result	Units	PQL	MDL	Method	Prep	Run	Analyst	Instru- ment ID	Dilution	QC	MB	Lab
						Date	Date/Time				Batch ID	Bias	Quals
Benzene	ND	ug/L	12		EPA-8260	03/29/06	03/30/06 20:05	CAR	MS-V4	25	BPC1211	ND	A01
1,2-Dibromoethane	ND	ug/L	12		EPA-8260	03/29/06	03/30/06 20:05	CAR	MS-V4	25	BPC1211	ND	A01
1,2-Dichloroethane	ND	ug/L	12		EPA-8260	03/29/06	03/30/06 20:05	CAR	MS-V4	25	BPC1211	ND	A01
Ethylbenzene	ND	ug/L	12		EPA-8260	03/29/06	03/30/06 20:05	CAR	MS-V4	25	BPC1211	ND	A01
Methyl t-butyl ether	200	ug/L	12		EPA-8260	03/29/06	03/30/06 20:05	CAR	MS-V4	25	BPC1211	ND	A01
Toluene	ND	ug/L	12		EPA-8260	03/29/06	03/30/06 20:05	CAR	MS-V4	25	BPC1211	ND	A01
Total Xylenes	ND	ug/L	25		EPA-8260	03/29/06	03/30/06 20:05	CAR	MS-V4	25	BPC1211	ND	A01
t-Amyl Methyl ether	ND	ug/L	12		EPA-8260	03/29/06	03/30/06 20:05	CAR	MS-V4	25	BPC1211	ND	A01
t-Butyl alcohol	1900	ug/L	250		EPA-8260	03/29/06	03/30/06 20:05	CAR	MS-V4	25	BPC1211	ND	A01
Diisopropyl ether	ND	ug/L	12		EPA-8260	03/29/06	03/30/06 20:05	CAR	MS-V4	25	BPC1211	ND	A01
Ethanol	ND	ug/L	6200		EPA-8260	03/29/06	03/30/06 20:05	CAR	MS-V4	25	BPC1211	ND	A01
Ethyl t-butyl ether	ND	ug/L	12		EPA-8260	03/29/06	03/30/06 20:05	CAR	MS-V4	25	BPC1211	ND	A01
Total Purgeable Petroleum Hydrocarbons	1500	ug/L	1200		EPA-8260	03/29/06	03/30/06 20:05	CAR	MS-V4	25	BPC1211	ND	A01
1,2-Dichloroethane-d4 (Surrogate)	106	%	76 - 114 (LCL - UCL)		EPA-8260	03/29/06	03/30/06 20:05	CAR	MS-V4	25	BPC1211		A01
Toluene-d8 (Surrogate)	101	%	88 - 110 (LCL - UCL)		EPA-8260	03/29/06	03/30/06 20:05	CAR	MS-V4	25	BPC1211		A01
4-Bromofluorobenzene (Surrogate)	97.8	%	86 - 115 (LCL - UCL)		EPA-8260	03/29/06	03/30/06 20:05	CAR	MS-V4	25	BPC1211		A01

TRC Alton Geoscience
 21 Technology Drive
 Irvine CA, 92618-2302

 Project: 7124
 Project Number: [none]
 Project Manager: Anju Farfan

Reported: 04/10/06 14:36

Volatile Organic Analysis (EPA Method 8260)

BCL Sample ID: 0602889-04		Client Sample Name: 7124, MW-3, MW-3, 3/24/2006 12:07:00PM, Joe Lewis												
Constituent	Result	Units	PQL	MDL	Method	Prep Date	Run Date/Time	Analyst	Instru- ment ID	Dilution	QC Batch ID	MB Bias	Lab Quals	
Benzene	ND	ug/L	5.0		EPA-8260	03/29/06	03/30/06 23:31	CAR	MS-V4	10	BPC1192	ND	A01	
1,2-Dibromoethane	ND	ug/L	5.0		EPA-8260	03/29/06	03/30/06 23:31	CAR	MS-V4	10	BPC1192		A01	
1,2-Dichloroethane	ND	ug/L	5.0		EPA-8260	03/29/06	03/30/06 23:31	CAR	MS-V4	10	BPC1192		A01	
Ethylbenzene	ND	ug/L	5.0		EPA-8260	03/29/06	03/30/06 23:31	CAR	MS-V4	10	BPC1192	ND	A01	
Methyl t-butyl ether	970	ug/L	25		EPA-8260	03/29/06	04/02/06 06:01	CAR	MS-V6	50	BPC1192	ND	A01	
Toluene	ND	ug/L	5.0		EPA-8260	03/29/06	03/30/06 23:31	CAR	MS-V4	10	BPC1192	ND	A01	
Total Xylenes	ND	ug/L	10		EPA-8260	03/29/06	03/30/06 23:31	CAR	MS-V4	10	BPC1192	ND	A01	
t-Amyl Methyl ether	ND	ug/L	5.0		EPA-8260	03/29/06	03/30/06 23:31	CAR	MS-V4	10	BPC1192	ND	A01	
t-Butyl alcohol	ND	ug/L	100		EPA-8260	03/29/06	03/30/06 23:31	CAR	MS-V4	10	BPC1192	ND	A01	
Diisopropyl ether	ND	ug/L	5.0		EPA-8260	03/29/06	03/30/06 23:31	CAR	MS-V4	10	BPC1192	ND	A01	
Ethanol	ND	ug/L	2500		EPA-8260	03/29/06	03/30/06 23:31	CAR	MS-V4	10	BPC1192	ND	A01	
Ethyl t-butyl ether	ND	ug/L	5.0		EPA-8260	03/29/06	03/30/06 23:31	CAR	MS-V4	10	BPC1192	ND	A01	
Total Purgeable Petroleum Hydrocarbons	2200	ug/L	500		EPA-8260	03/29/06	03/30/06 23:31	CAR	MS-V4	10	BPC1192	ND	A01	
1,2-Dichloroethane-d4 (Surrogate)	101	%	76 - 114 (LCL - UCL)		EPA-8260	03/29/06	03/30/06 23:31	CAR	MS-V4	10	BPC1192		A01	
1,2-Dichloroethane-d4 (Surrogate)	87.1	%	76 - 114 (LCL - UCL)		EPA-8260	03/29/06	04/02/06 06:01	CAR	MS-V6	50	BPC1192			
Toluene-d8 (Surrogate)	104	%	88 - 110 (LCL - UCL)		EPA-8260	03/29/06	03/30/06 23:31	CAR	MS-V4	10	BPC1192		A01	
Toluene-d8 (Surrogate)	102	%	88 - 110 (LCL - UCL)		EPA-8260	03/29/06	04/02/06 06:01	CAR	MS-V6	50	BPC1192			
4-Bromofluorobenzene (Surrogate)	107	%	86 - 115 (LCL - UCL)		EPA-8260	03/29/06	03/30/06 23:31	CAR	MS-V4	10	BPC1192		A01	
4-Bromofluorobenzene (Surrogate)	96.9	%	86 - 115 (LCL - UCL)		EPA-8260	03/29/06	04/02/06 06:01	CAR	MS-V6	50	BPC1192			



TRC Alton Geoscience
21 Technology Drive
Irvine CA, 92618-2302

Project: 7124
Project Number: [none]
Project Manager: Anju Farfan

Reported: 04/10/06 14:36

Volatile Organic Analysis (EPA Method 8260) Quality Control Report - Precision & Accuracy

Constituent	Batch ID	QC Sample ID	QC Sample Type	Source Result	Result	Spike Added	Units	RPD	Control Limits		
									Percent Recovery	RPD	Percent Recovery Lab Quals
Benzene	BPC1192	BPC1192-MS1	Matrix Spike	ND	28.575	25.000	ug/L		114		70 - 130
		BPC1192-MSD1	Matrix Spike Duplicate	ND	29.845	25.000	ug/L	4.29	119	20	70 - 130
Toluene	BPC1192	BPC1192-MS1	Matrix Spike	ND	26.534	25.000	ug/L		106		70 - 130
		BPC1192-MSD1	Matrix Spike Duplicate	ND	27.648	25.000	ug/L	4.61	111	20	70 - 130
1,2-Dichloroethane-d4 (Surrogate)	BPC1192	BPC1192-MS1	Matrix Spike	ND	10.822	10.000	ug/L		108		76 - 114
		BPC1192-MSD1	Matrix Spike Duplicate	ND	11.528	10.000	ug/L		115		76 - 114
Toluene-d8 (Surrogate)	BPC1192	BPC1192-MS1	Matrix Spike	ND	10.114	10.000	ug/L		101		88 - 110
		BPC1192-MSD1	Matrix Spike Duplicate	ND	9.8969	10.000	ug/L		99.0		88 - 110
4-Bromofluorobenzene (Surrogate)	BPC1192	BPC1192-MS1	Matrix Spike	ND	9.9035	10.000	ug/L		99.0		86 - 115
		BPC1192-MSD1	Matrix Spike Duplicate	ND	9.9605	10.000	ug/L		99.6		86 - 115
Benzene	BPC1211	BPC1211-MS1	Matrix Spike	ND	29.751	25.000	ug/L		119		70 - 130
		BPC1211-MSD1	Matrix Spike Duplicate	ND	30.639	25.000	ug/L	3.31	123	20	70 - 130
Toluene	BPC1211	BPC1211-MS1	Matrix Spike	ND	27.442	25.000	ug/L		110		70 - 130
		BPC1211-MSD1	Matrix Spike Duplicate	ND	27.783	25.000	ug/L	0.905	111	20	70 - 130
1,2-Dichloroethane-d4 (Surrogate)	BPC1211	BPC1211-MS1	Matrix Spike	ND	10.690	10.000	ug/L		107		76 - 114
		BPC1211-MSD1	Matrix Spike Duplicate	ND	11.341	10.000	ug/L		113		76 - 114
Toluene-d8 (Surrogate)	BPC1211	BPC1211-MS1	Matrix Spike	ND	10.139	10.000	ug/L		101		88 - 110
		BPC1211-MSD1	Matrix Spike Duplicate	ND	10.096	10.000	ug/L		101		88 - 110
4-Bromofluorobenzene (Surrogate)	BPC1211	BPC1211-MS1	Matrix Spike	ND	10.573	10.000	ug/L		106		86 - 115
		BPC1211-MSD1	Matrix Spike Duplicate	ND	9.9312	10.000	ug/L		99.3		86 - 115

TRC Alton Geoscience
 21 Technology Drive
 Irvine CA, 92618-2302

 Project: 7124
 Project Number: [none]
 Project Manager: Anju Farfan

Reported: 04/10/06 14:36

Volatile Organic Analysis (EPA Method 8260)

Quality Control Report - Laboratory Control Sample

Constituent	Batch ID	QC Sample ID	QC Type	Result	Spike Level	PQL	Units	Percent Recovery	RPD	Control Limits		Lab Quals
										Percent Recovery	RPD	
Benzene	BPC1192	BPC1192-BS1	LCS	28.692	25.000	0.50	ug/L	115		70 - 130		
Toluene	BPC1192	BPC1192-BS1	LCS	26.119	25.000	0.50	ug/L	104		70 - 130		
1,2-Dichloroethane-d4 (Surrogate)	BPC1192	BPC1192-BS1	LCS	11.003	10.000		ug/L	110		76 - 114		
Toluene-d8 (Surrogate)	BPC1192	BPC1192-BS1	LCS	9.9691	10.000		ug/L	99.7		88 - 110		
4-Bromofluorobenzene (Surrogate)	BPC1192	BPC1192-BS1	LCS	10.063	10.000		ug/L	101		86 - 115		
Benzene	BPC1211	BPC1211-BS1	LCS	28.222	25.000	0.50	ug/L	113		70 - 130		
Toluene	BPC1211	BPC1211-BS1	LCS	26.266	25.000	0.50	ug/L	105		70 - 130		
1,2-Dichloroethane-d4 (Surrogate)	BPC1211	BPC1211-BS1	LCS	11.345	10.000		ug/L	113		76 - 114		
Toluene-d8 (Surrogate)	BPC1211	BPC1211-BS1	LCS	9.9830	10.000		ug/L	99.8		88 - 110		
4-Bromofluorobenzene (Surrogate)	BPC1211	BPC1211-BS1	LCS	9.9619	10.000		ug/L	99.6		86 - 115		

TRC Alton Geoscience
 21 Technology Drive
 Irvine CA, 92618-2302

 Project: 7124
 Project Number: [none]
 Project Manager: Anju Farfan

Reported: 04/10/06 14:36

Volatile Organic Analysis (EPA Method 8260)

Quality Control Report - Method Blank Analysis

Constituent	Batch ID	QC Sample ID	MB Result	Units	PQL	MDL	Lab Quals
Benzene	BPC1192	BPC1192-BLK1	ND	ug/L	0.50	0.13	
Ethylbenzene	BPC1192	BPC1192-BLK1	ND	ug/L	0.50	0.14	
Methyl t-butyl ether	BPC1192	BPC1192-BLK1	ND	ug/L	0.50	0.15	
Toluene	BPC1192	BPC1192-BLK1	ND	ug/L	0.50	0.15	
Total Xylenes	BPC1192	BPC1192-BLK1	ND	ug/L	1.0	0.40	
t-Amyl Methyl ether	BPC1192	BPC1192-BLK1	ND	ug/L	0.50	0.31	
t-Butyl alcohol	BPC1192	BPC1192-BLK1	ND	ug/L	10	10	
Diisopropyl ether	BPC1192	BPC1192-BLK1	ND	ug/L	0.50	0.23	
Ethanol	BPC1192	BPC1192-BLK1	ND	ug/L	1000	110	
Ethyl t-butyl ether	BPC1192	BPC1192-BLK1	ND	ug/L	0.50	0.27	
Total Purgeable Petroleum Hydrocarbons	BPC1192	BPC1192-BLK1	ND	ug/L	50	23	
1,2-Dichloroethane-d4 (Surrogate)	BPC1192	BPC1192-BLK1	97.4	%	76 - 114 (LCL - UCL)		
Toluene-d8 (Surrogate)	BPC1192	BPC1192-BLK1	97.7	%	88 - 110 (LCL - UCL)		
4-Bromofluorobenzene (Surrogate)	BPC1192	BPC1192-BLK1	86.7	%	86 - 115 (LCL - UCL)		
Benzene	BPC1211	BPC1211-BLK1	ND	ug/L	0.50	0.13	
Ethylbenzene	BPC1211	BPC1211-BLK1	ND	ug/L	0.50	0.14	
Methyl t-butyl ether	BPC1211	BPC1211-BLK1	ND	ug/L	0.50	0.15	
Toluene	BPC1211	BPC1211-BLK1	ND	ug/L	0.50	0.15	
Total Xylenes	BPC1211	BPC1211-BLK1	ND	ug/L	1.0	0.40	
t-Amyl Methyl ether	BPC1211	BPC1211-BLK1	ND	ug/L	0.50	0.31	
t-Butyl alcohol	BPC1211	BPC1211-BLK1	ND	ug/L	10	10	
Diisopropyl ether	BPC1211	BPC1211-BLK1	ND	ug/L	0.50	0.23	
Ethanol	BPC1211	BPC1211-BLK1	ND	ug/L	1000	110	
Ethyl t-butyl ether	BPC1211	BPC1211-BLK1	ND	ug/L	0.50	0.27	
Total Purgeable Petroleum Hydrocarbons	BPC1211	BPC1211-BLK1	ND	ug/L	50	23	



TRC Alton Geoscience
21 Technology Drive
Irvine CA, 92618-2302

Project: 7124
Project Number: [none]
Project Manager: Anju Farfan

Reported: 04/10/06 14:36

Volatile Organic Analysis (EPA Method 8260) Quality Control Report - Method Blank Analysis

Constituent	Batch ID	QC Sample ID	MB Result	Units	PQL	MDL	Lab Quals
1,2-Dichloroethane-d4 (Surrogate)	BPC1211	BPC1211-BLK1	112	%	76 - 114 (LCL - UCL)		
Toluene-d8 (Surrogate)	BPC1211	BPC1211-BLK1	101	%	88 - 110 (LCL - UCL)		
4-Bromofluorobenzene (Surrogate)	BPC1211	BPC1211-BLK1	87.1	%	86 - 115 (LCL - UCL)		



TRC Alton Geoscience
21 Technology Drive
Irvine CA, 92618-2302

Project: 7124
Project Number: [none]
Project Manager: Anju Farfan

Reported: 04/10/06 14:36

Notes and Definitions

- S09 The surrogate recovery on the sample for this compound was not within the control limits
- J Estimated value
- A01 PQL's and MDL's are raised due to sample dilution.
- ND Analyte NOT DETECTED at or above the reporting limit
- dry Sample results reported on a dry weight basis
- RPD Relative Percent Difference

Submission #: 06-02889 Project Code: TB Batch #:

SHIPPING INFORMATION
 Federal Express UPS Hand Delivery
 BC Lab Field Service Other (Specify)

SHIPPING CONTAINER
 Ice Chest None
 Box Other (Specify)

Refrigerant: Ice Blue Ice None Other Comments:

Custody Seals: Ice Chest Containers None Comments:
 Intact? Yes No Intact? Yes No

All samples received? Yes No All samples containers intact? Yes No Description(s) match COC? Yes No

COC Received YES NO
 Ice Chest ID R/W Emissivity 1.00
 Temperature: 4.2 °C Container PTC
 Thermometer ID: #40 Date/Time 3/27/06
 Analyst Init OTD

SAMPLE CONTAINERS	SAMPLE NUMBERS									
	1	2	3	4	5	6	7	8	9	10
GENERAL MINERAL/ GENERAL PHYSICAL										
PE UNPRESERVED										
INORGANIC CHEMICAL METALS										
INORGANIC CHEMICAL METALS										
CYANIDE										
NITROGEN FORMS										
TOTAL SULFIDE										
mg NITRATE / NITRITE										
00ml TOTAL ORGANIC CARBON										
TOX										
CHEMICAL OXYGEN DEMAND										
PHENOLICS										
0ml VOA VIAL TRAVEL BLANK										
0ml VOA VIAL	A	B	A	B	A	B	A	B	A	B
EPA 413.1, 413.2, 418.1										
TODOR										
ADIOLOGICAL										
ACTERIOLOGICAL										
ml VOA VIAL- 504										
EPA 508/608/8080										
EPA 515.1/8150										
EPA 525										
EPA 525 TRAVEL BLANK										
0ml EPA 547										
0ml EPA 531.1										
EPA 548										
EPA 549										
EPA 602										
EPA 8015M										
QA/OC										
AMBER										
JZ JAR										
OZ JAR										
HL SLEEVE										
B VIAL										
ASTIC BAG										
RRIOUS IRON										
CORE										

ments:
 Sample Numbering Completed By: OTD Date/Time: 3/28/06 0930

STATEMENTS

Purge Water Disposal

Non-hazardous groundwater produced during purging and sampling of monitoring was accumulated at TRC's groundwater monitoring facility at Concord, California, for transportation by Onyx Transportation, Inc., to the ConocoPhillips Refinery at Rodeo, California. Disposal at the Rodeo facility was authorized by ConocoPhillips in accordance with "ESD Standard Operating Procedures – Water Quality and Compliance", as revised on February 7, 2003. Documentation of compliance with ConocoPhillips requirements is provided by an ESD Form R-149, which is on file at TRC's Concord Office. Purge water suspected of containing potentially hazardous material, such as liquid-phase hydrocarbons, was accumulated separately in a drum for transportation and disposal by Filter Recycling, Inc.

Limitations

The fluid level monitoring and groundwater sampling activities summarized in this report have been performed under the responsible charge of a California Registered Geologist or Registered Civil Engineer and have been conducted in accordance with current practice and the standard of care exercised by geologists and engineers performing similar tasks in this area. No warranty, express or implied, is made regarding the conclusions and professional opinions presented in this report. The conclusions are based solely upon an analysis of the observed conditions. If actual conditions differ from those described in this report, our office should be notified.