


SITE LAYOUT SHOWING DEMO PLAN
 Former Four Seasons Cleaners
 13778 Doolittle Avenue
 San Leandro, California

EXPLANATION
 — STRUCTURE TO BE REMOVED

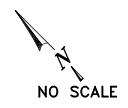

30
KITCHEN

(E) STORAGE

29
(E) HOFBRAU DELI

24
S.C OWNERS
556.5915

17
BAR/LOUNGE
1855.844 SQ.FT

VACANT
1059.416 SQ.FT

08
BREEZEWAY

11
STORAGE

14
COMPUTER
1317.680 SQ.FT

BOILER ROOM

04
(E) KITCHEN

31
TEA HOUSE

01
(E) DENTAL OFFICE

02
VACANT
1820 SQ.FT
(FORMER DRY CLEANER)


14
(E) CHINESE RESTAURANT
1262.387 SQ.FT

09
RESTAURANT
1256.080 SQ.FT

12
TOILET

APPROXIMATE LOCATION OF SANITARY SEWER

APPROXIMATE LOCATION OF SANITARY SEWER

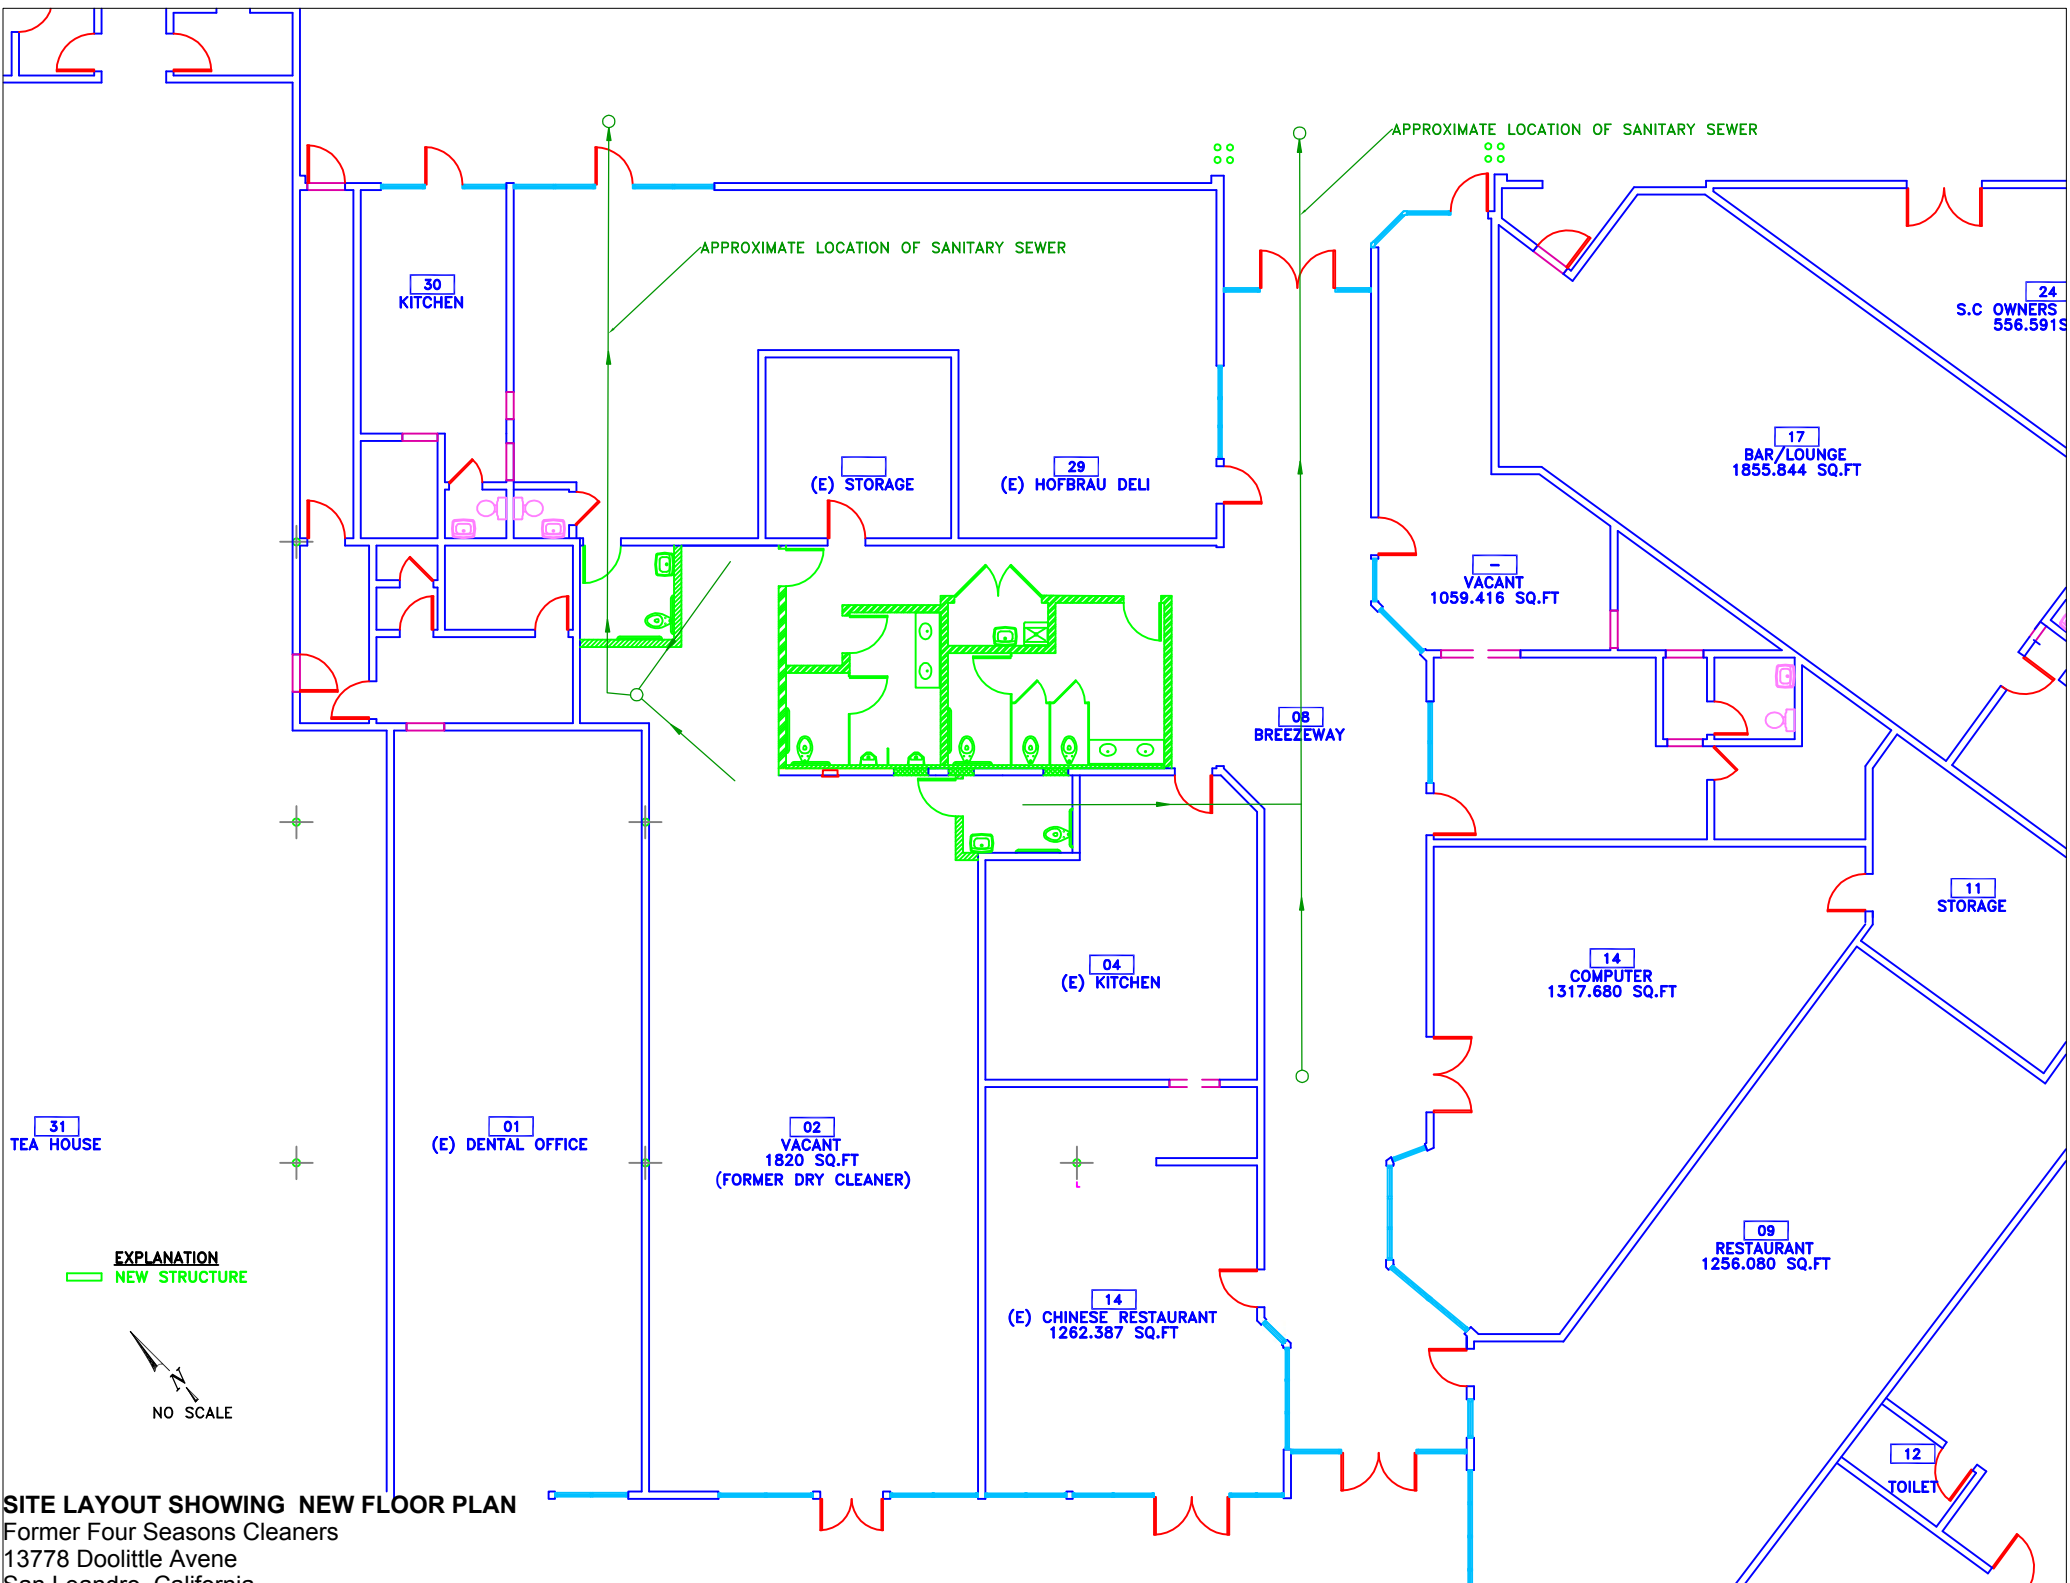

30
KITCHEN

APPROXIMATE LOCATION OF SANITARY SEWER

(E) STORAGE

(E) HOFBRAU DELI

24
S.C OWNERS
556.5915

17
BAR/LOUNGE
1855.844 SQ.FT

VACANT
1059.416 SQ.FT

08
BREEZEWAY

11
STORAGE

14
COMPUTER
1317.680 SQ.FT

31
TEA HOUSE

01
(E) DENTAL OFFICE


02
VACANT
1820 SQ.FT
(FORMER DRY CLEANER)

04
(E) KITCHEN

14
(E) CHINESE RESTAURANT
1262.387 SQ.FT

09
RESTAURANT
1256.080 SQ.FT

EXPLANATION
NEW STRUCTURE

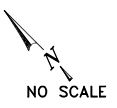

12
TOILET

SITE LAYOUT SHOWING NEW FLOOR PLAN
Former Four Seasons Cleaners
13778 Doolittle Avenue
San Leandro, California