



27th & Broadway


Oakland, CA

PLANNING COMMISSION

2016-01-20 TCA # 2014-110



THE HANOVER COMPANY

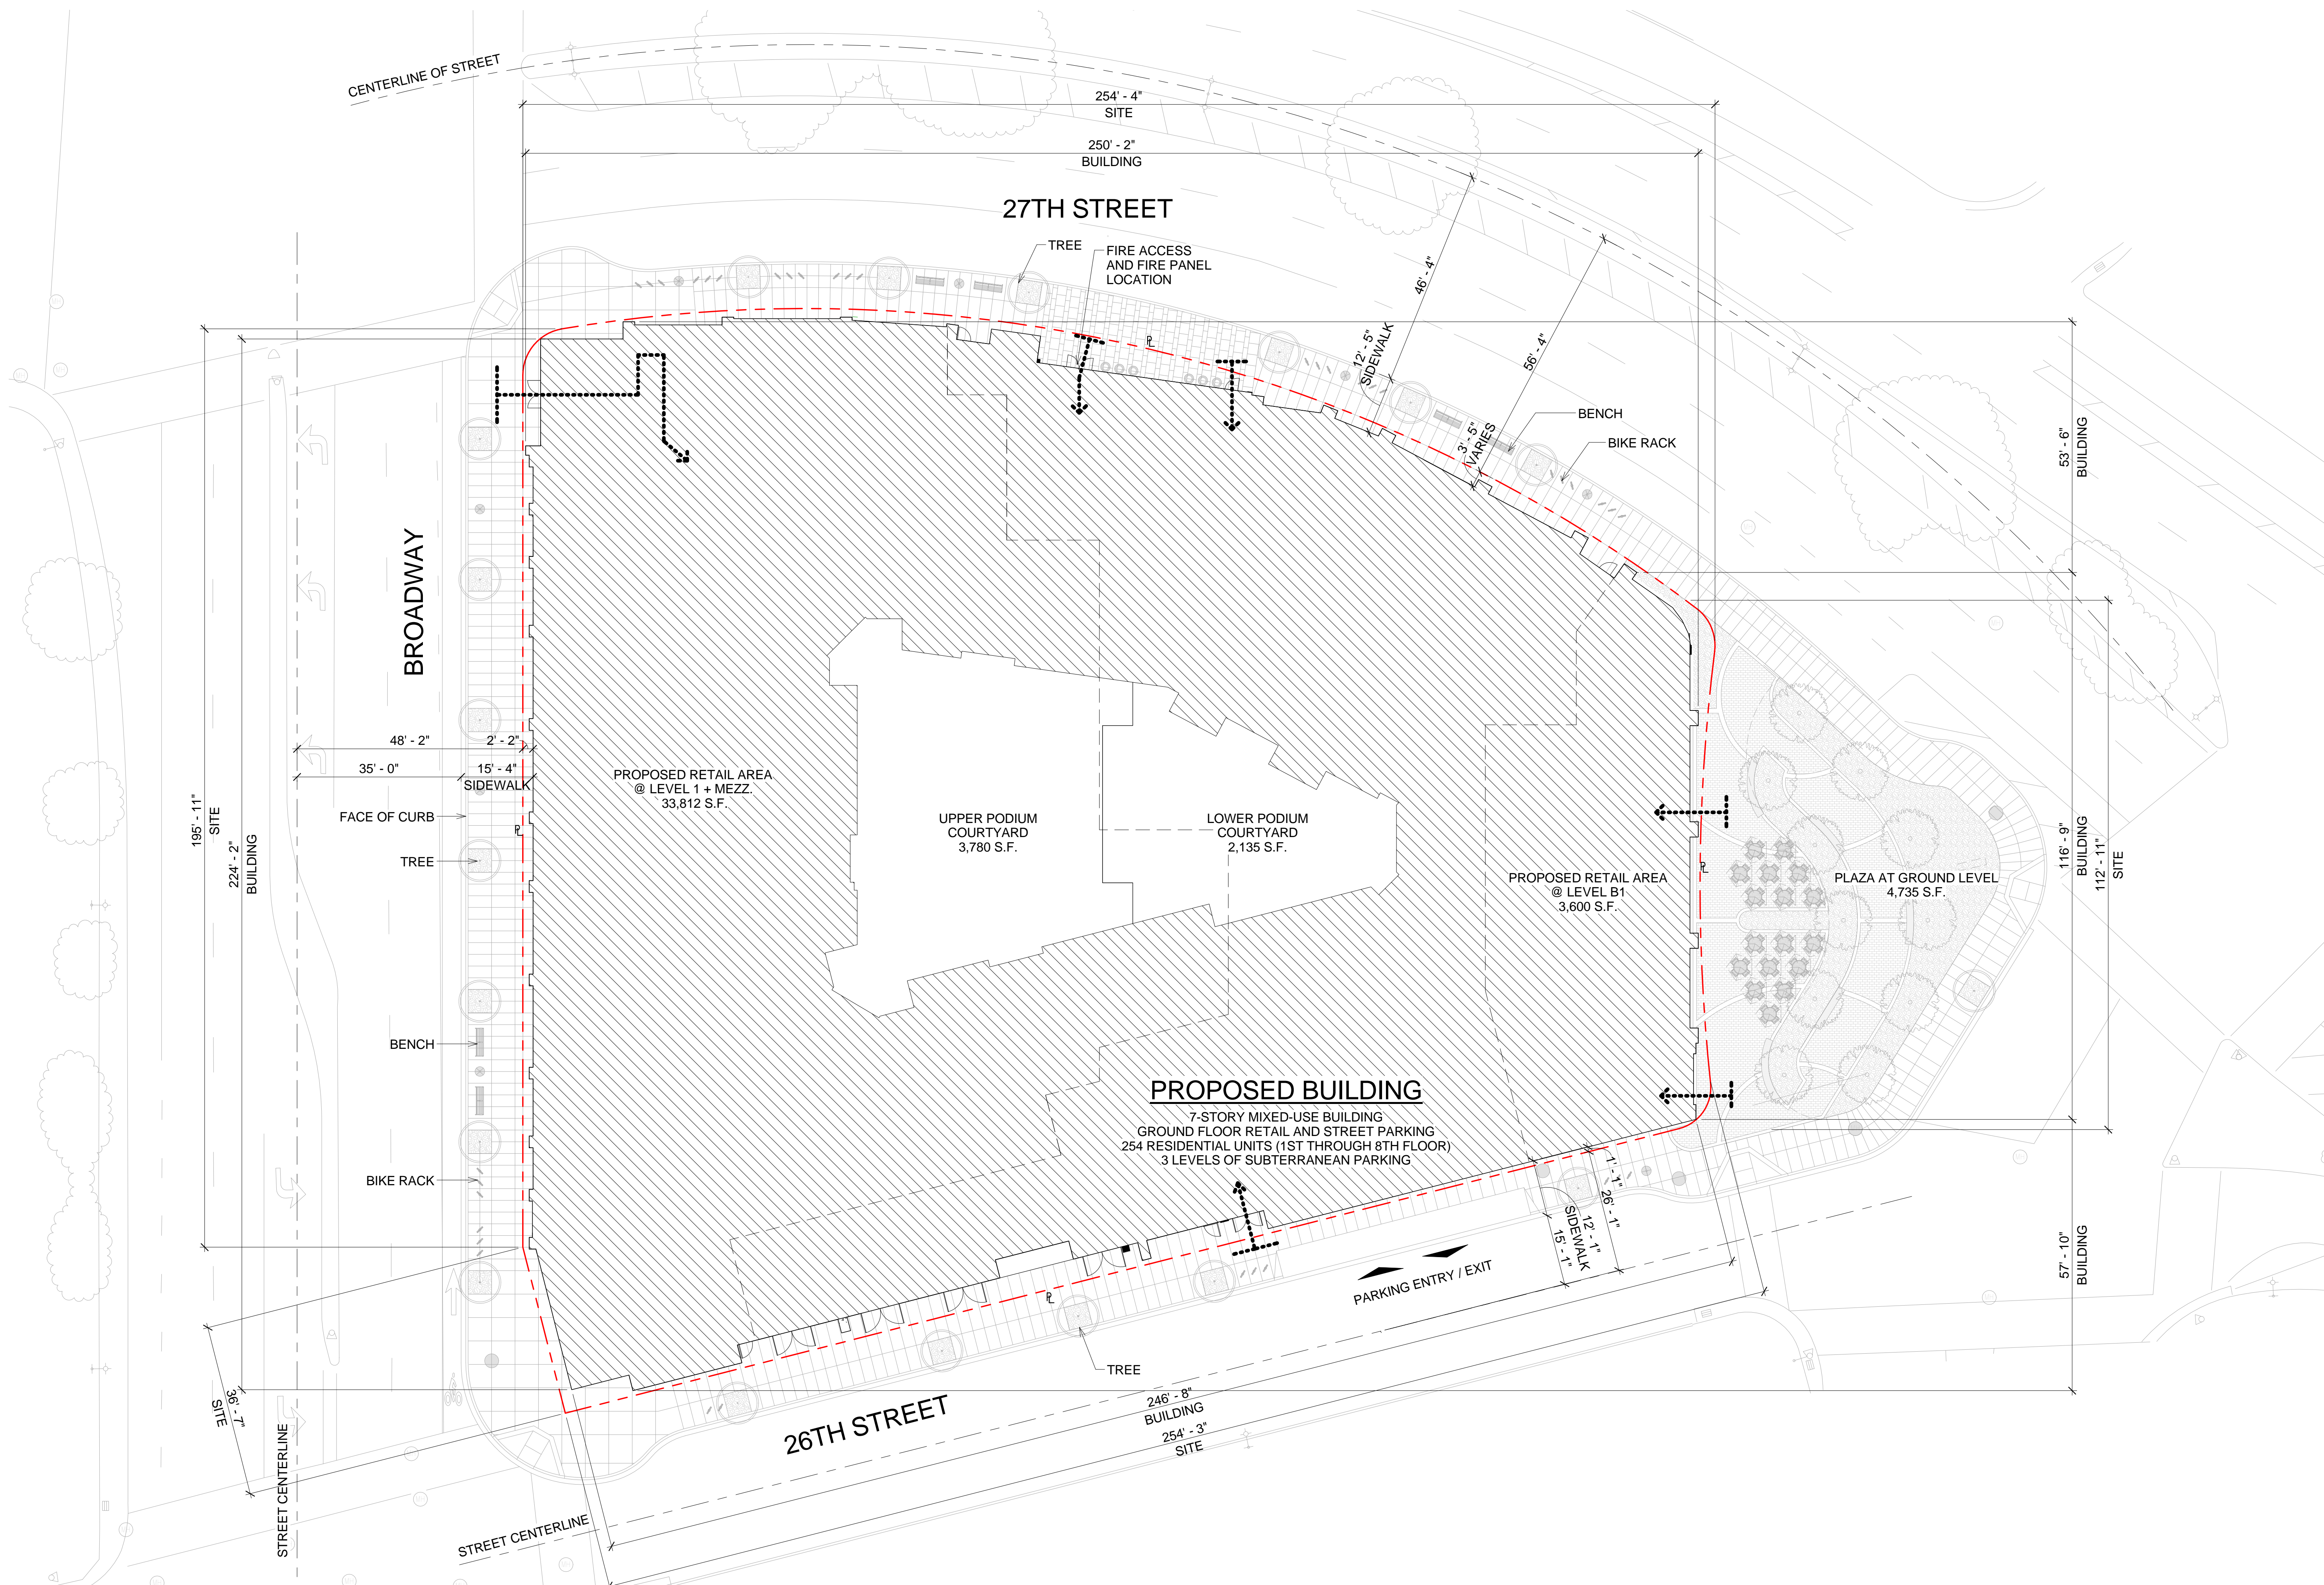

27TH STREET



26TH STREET

27TH STREET




26TH STREET

27TH STREET




26TH STREET

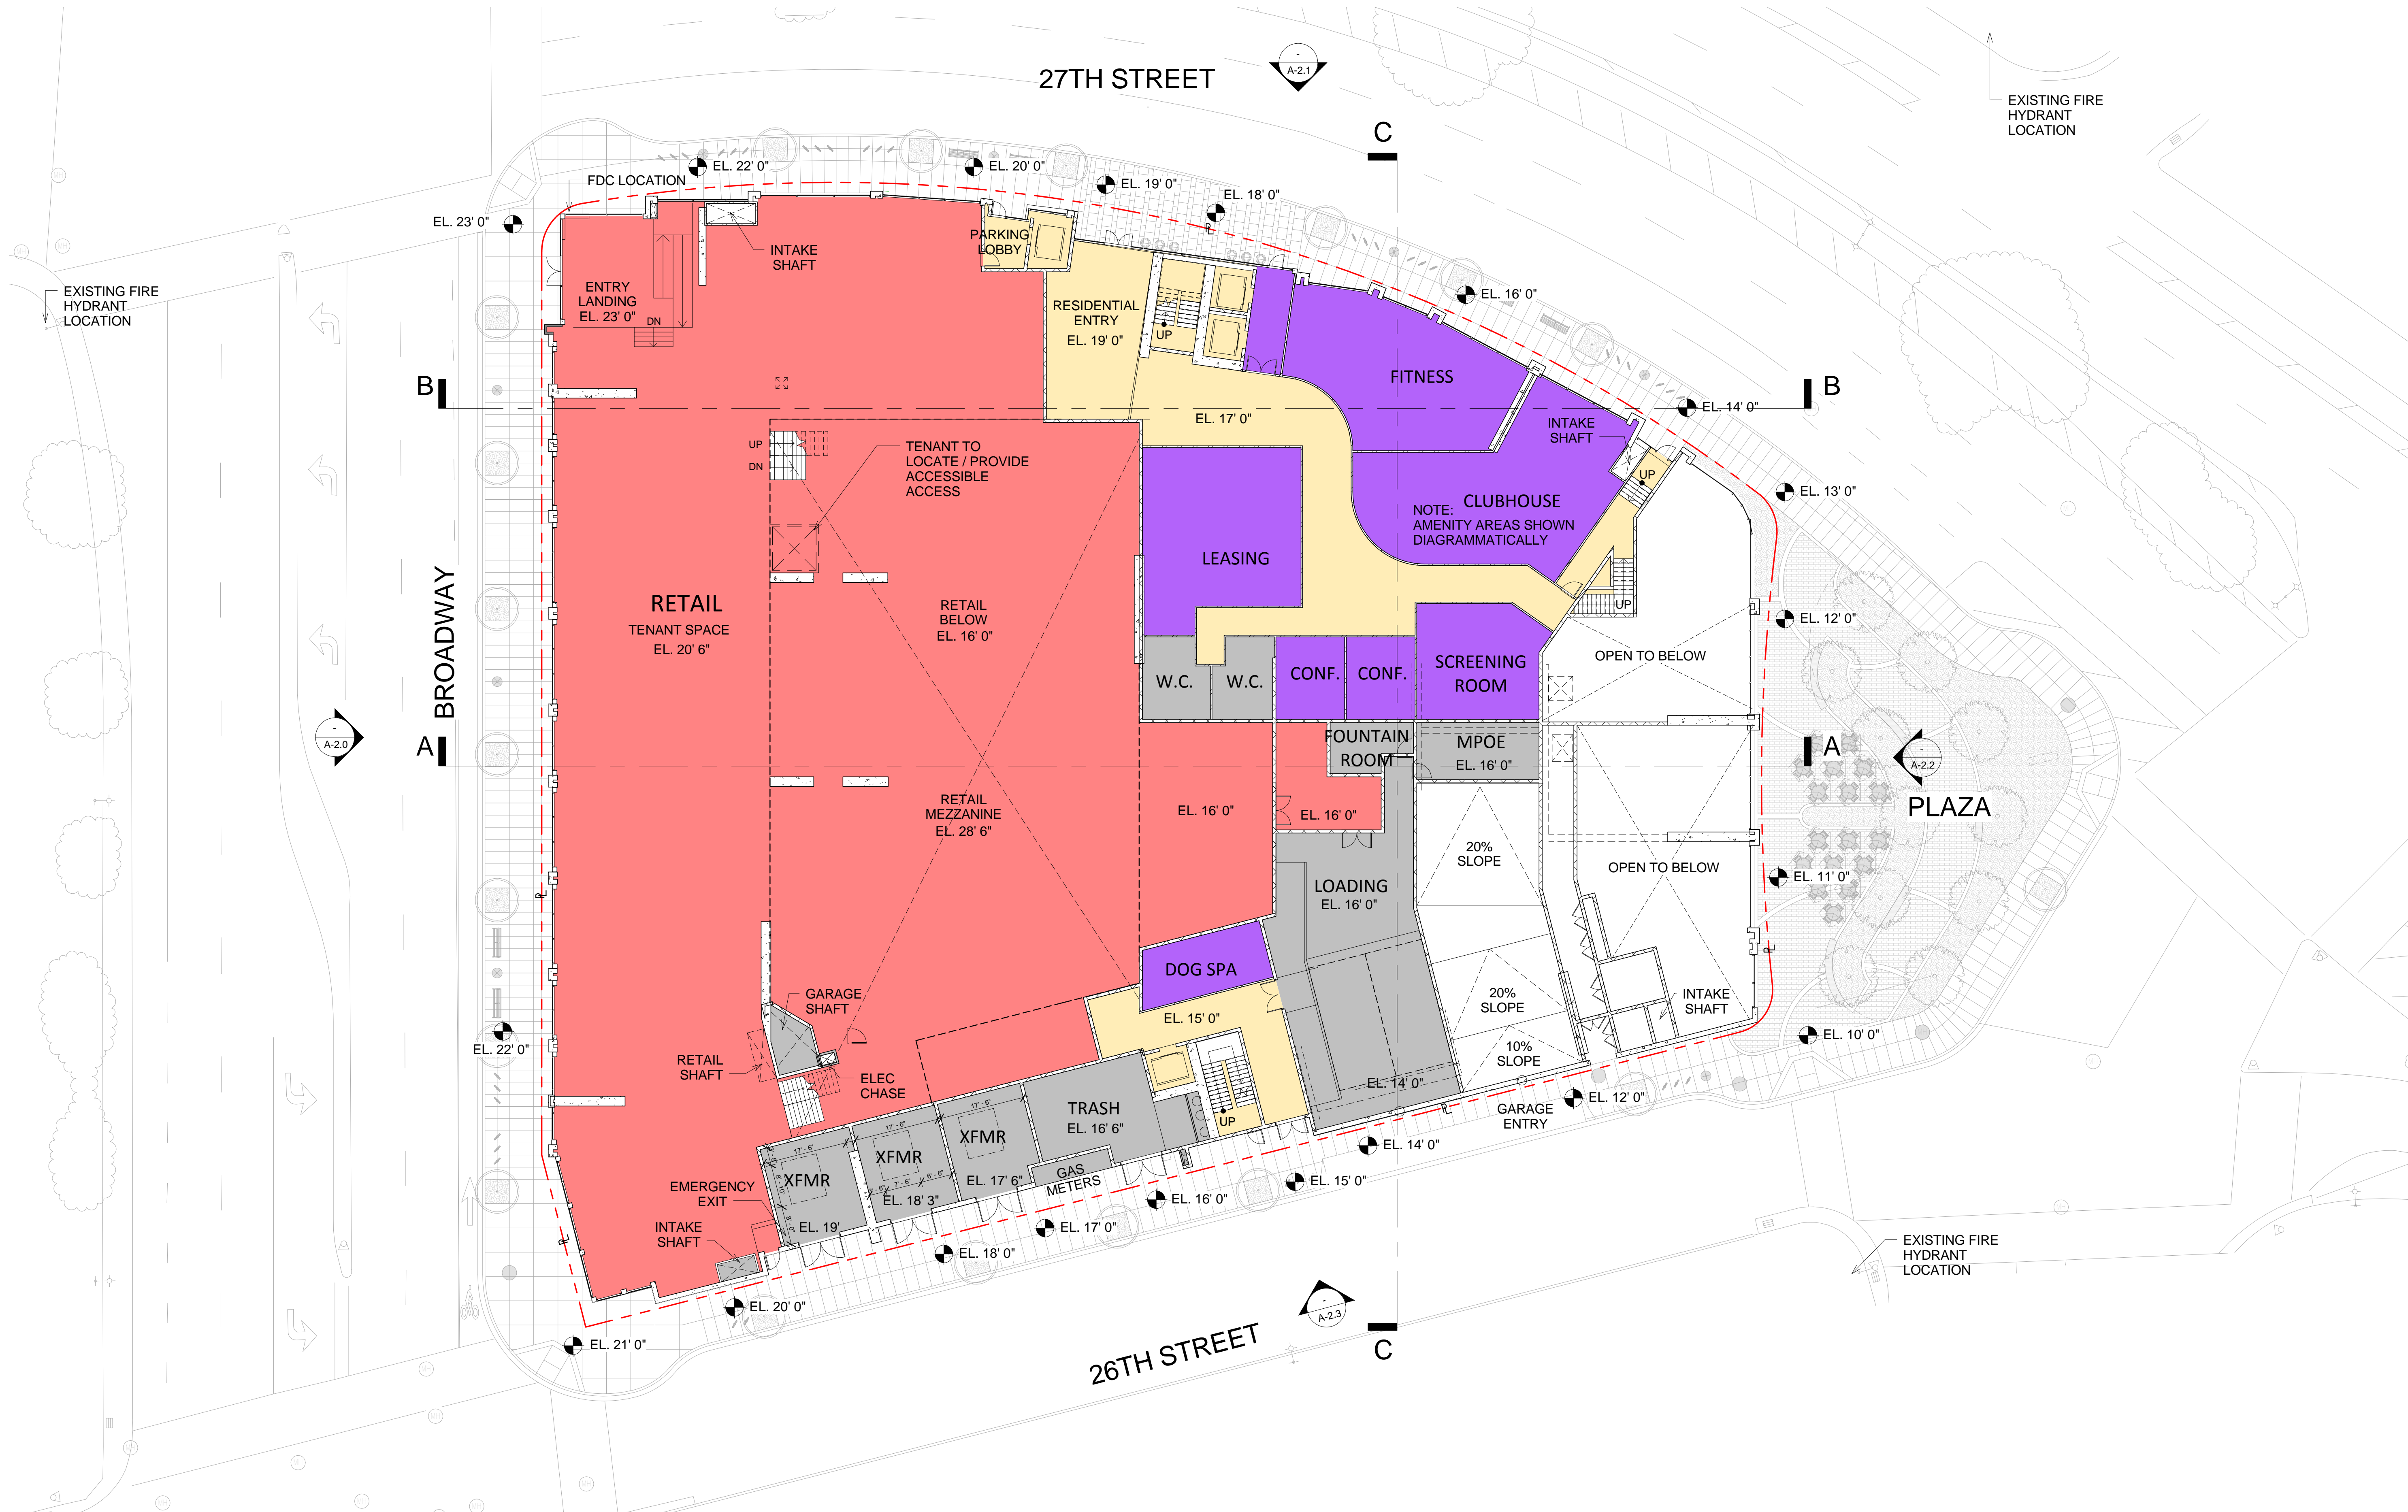

27TH STREET

C

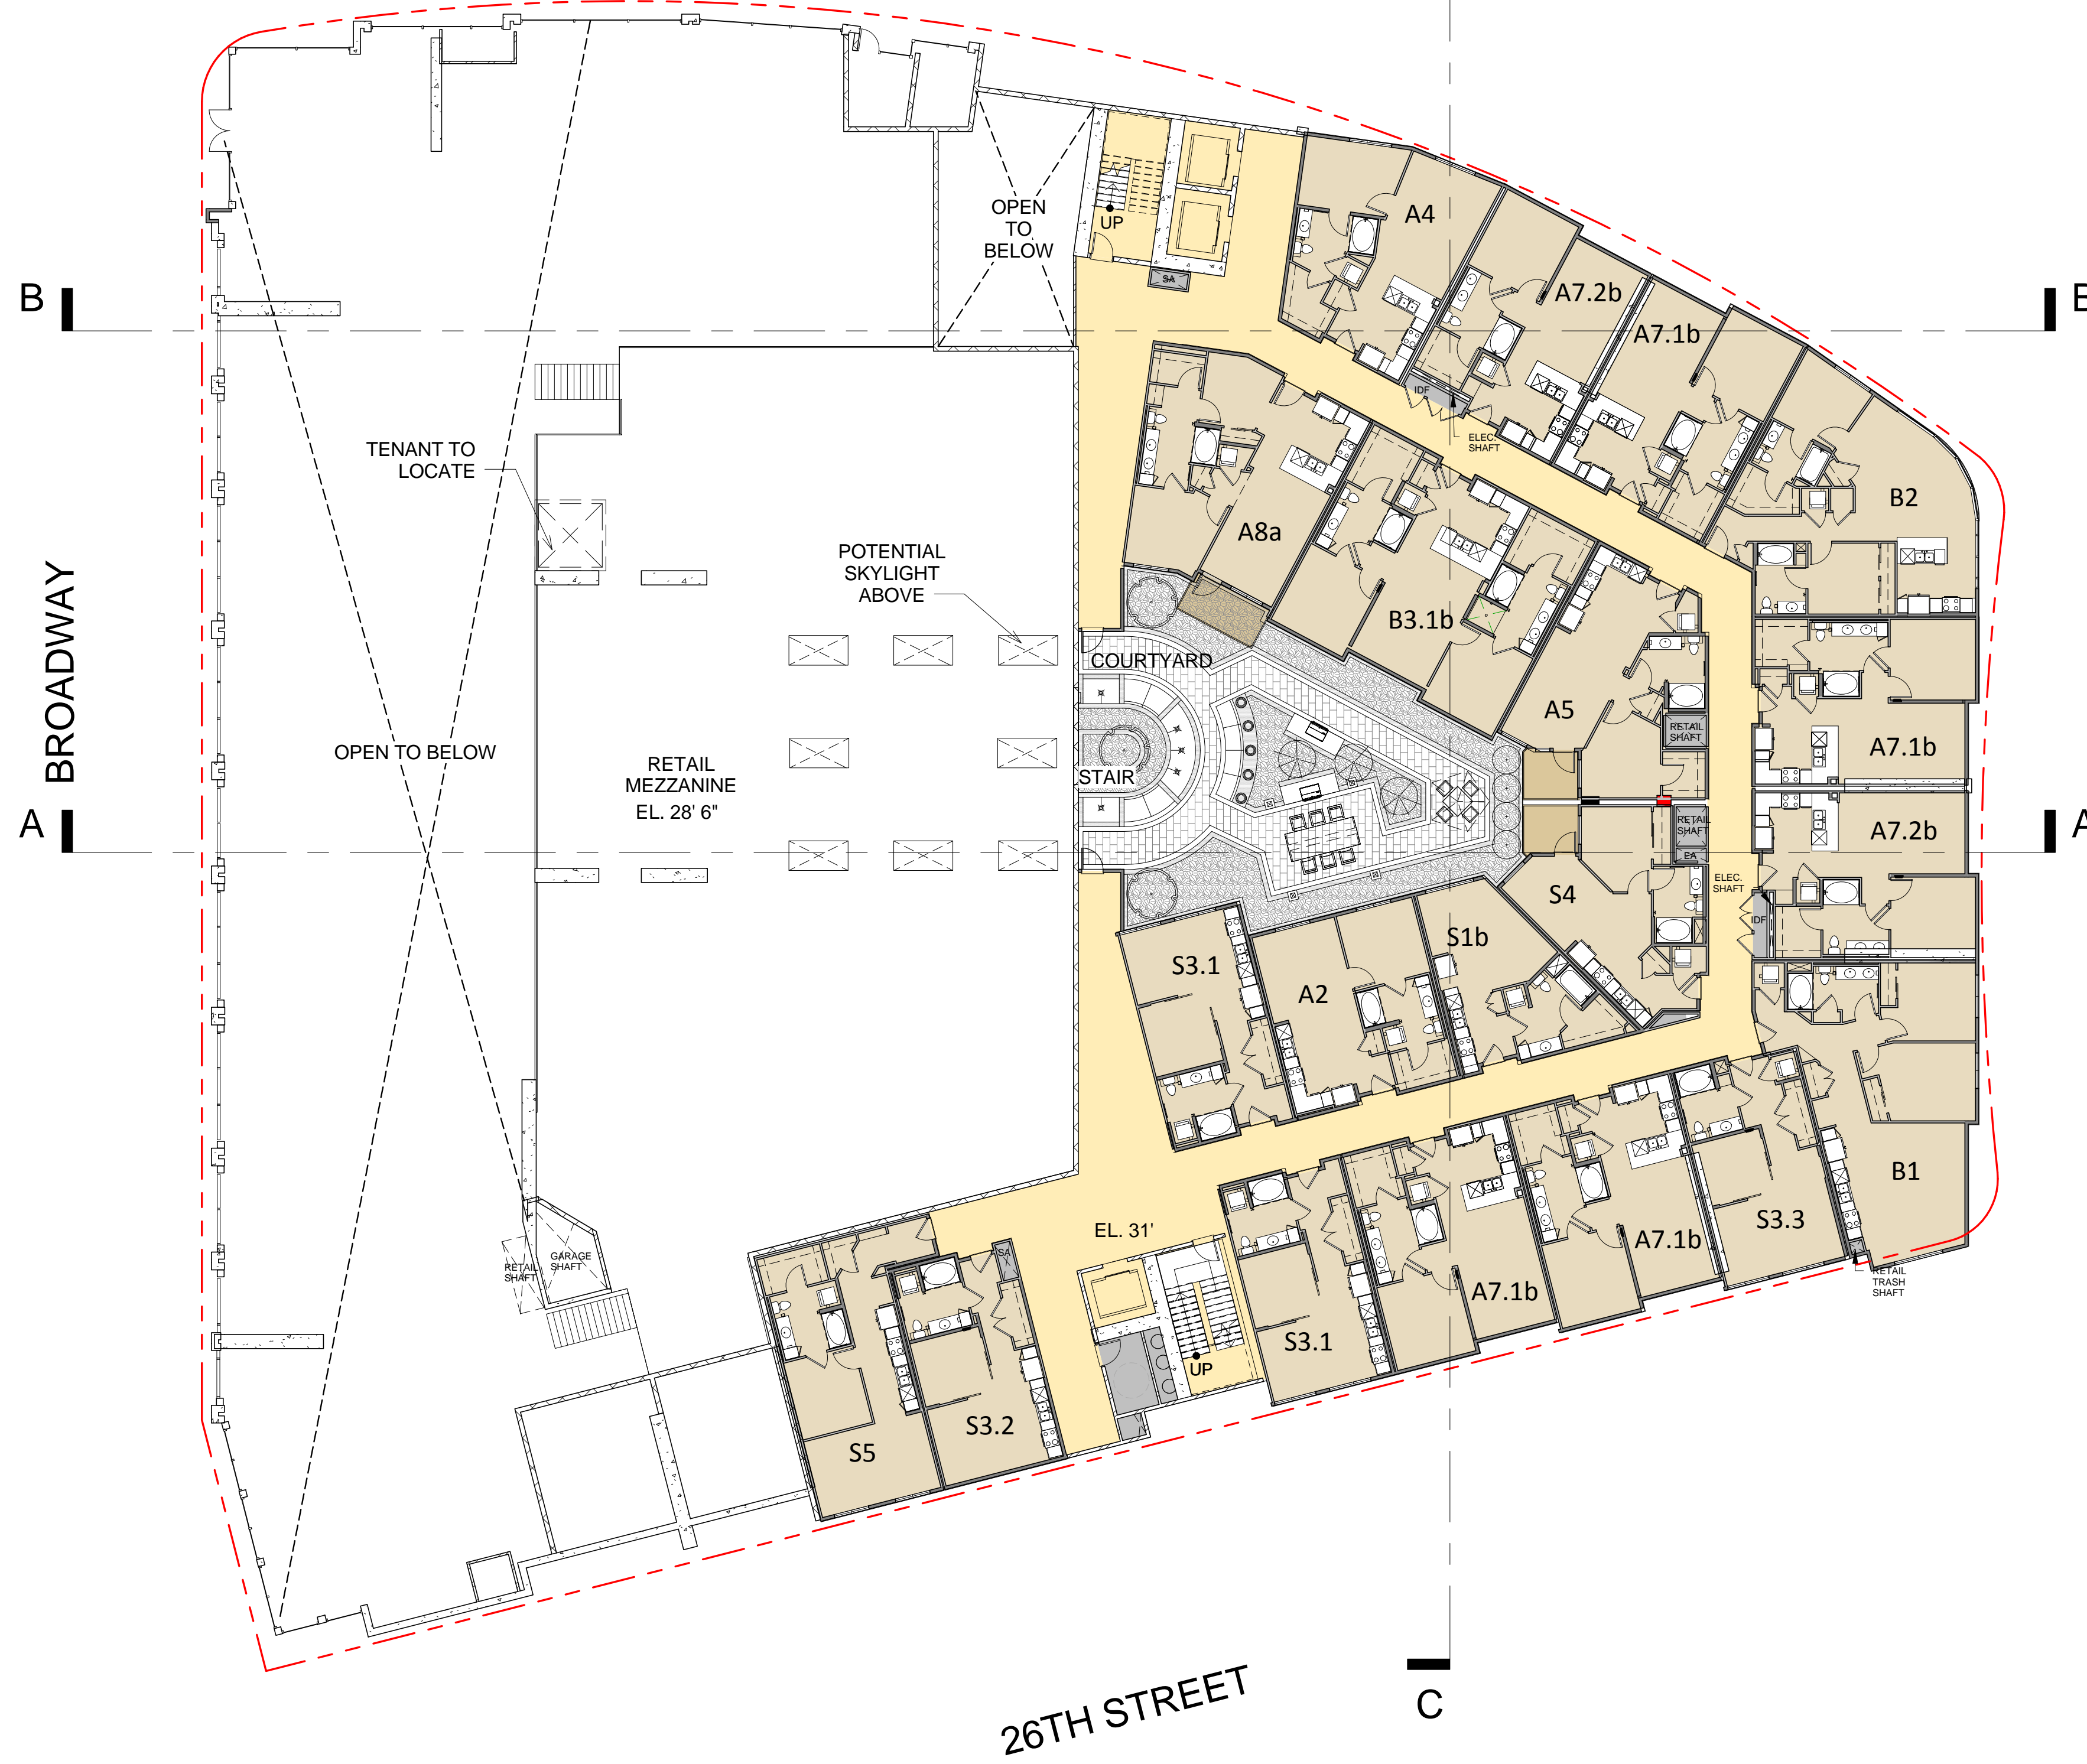

B

B

BROADWAY

A


A

26TH STREET

C

27TH STREET

C

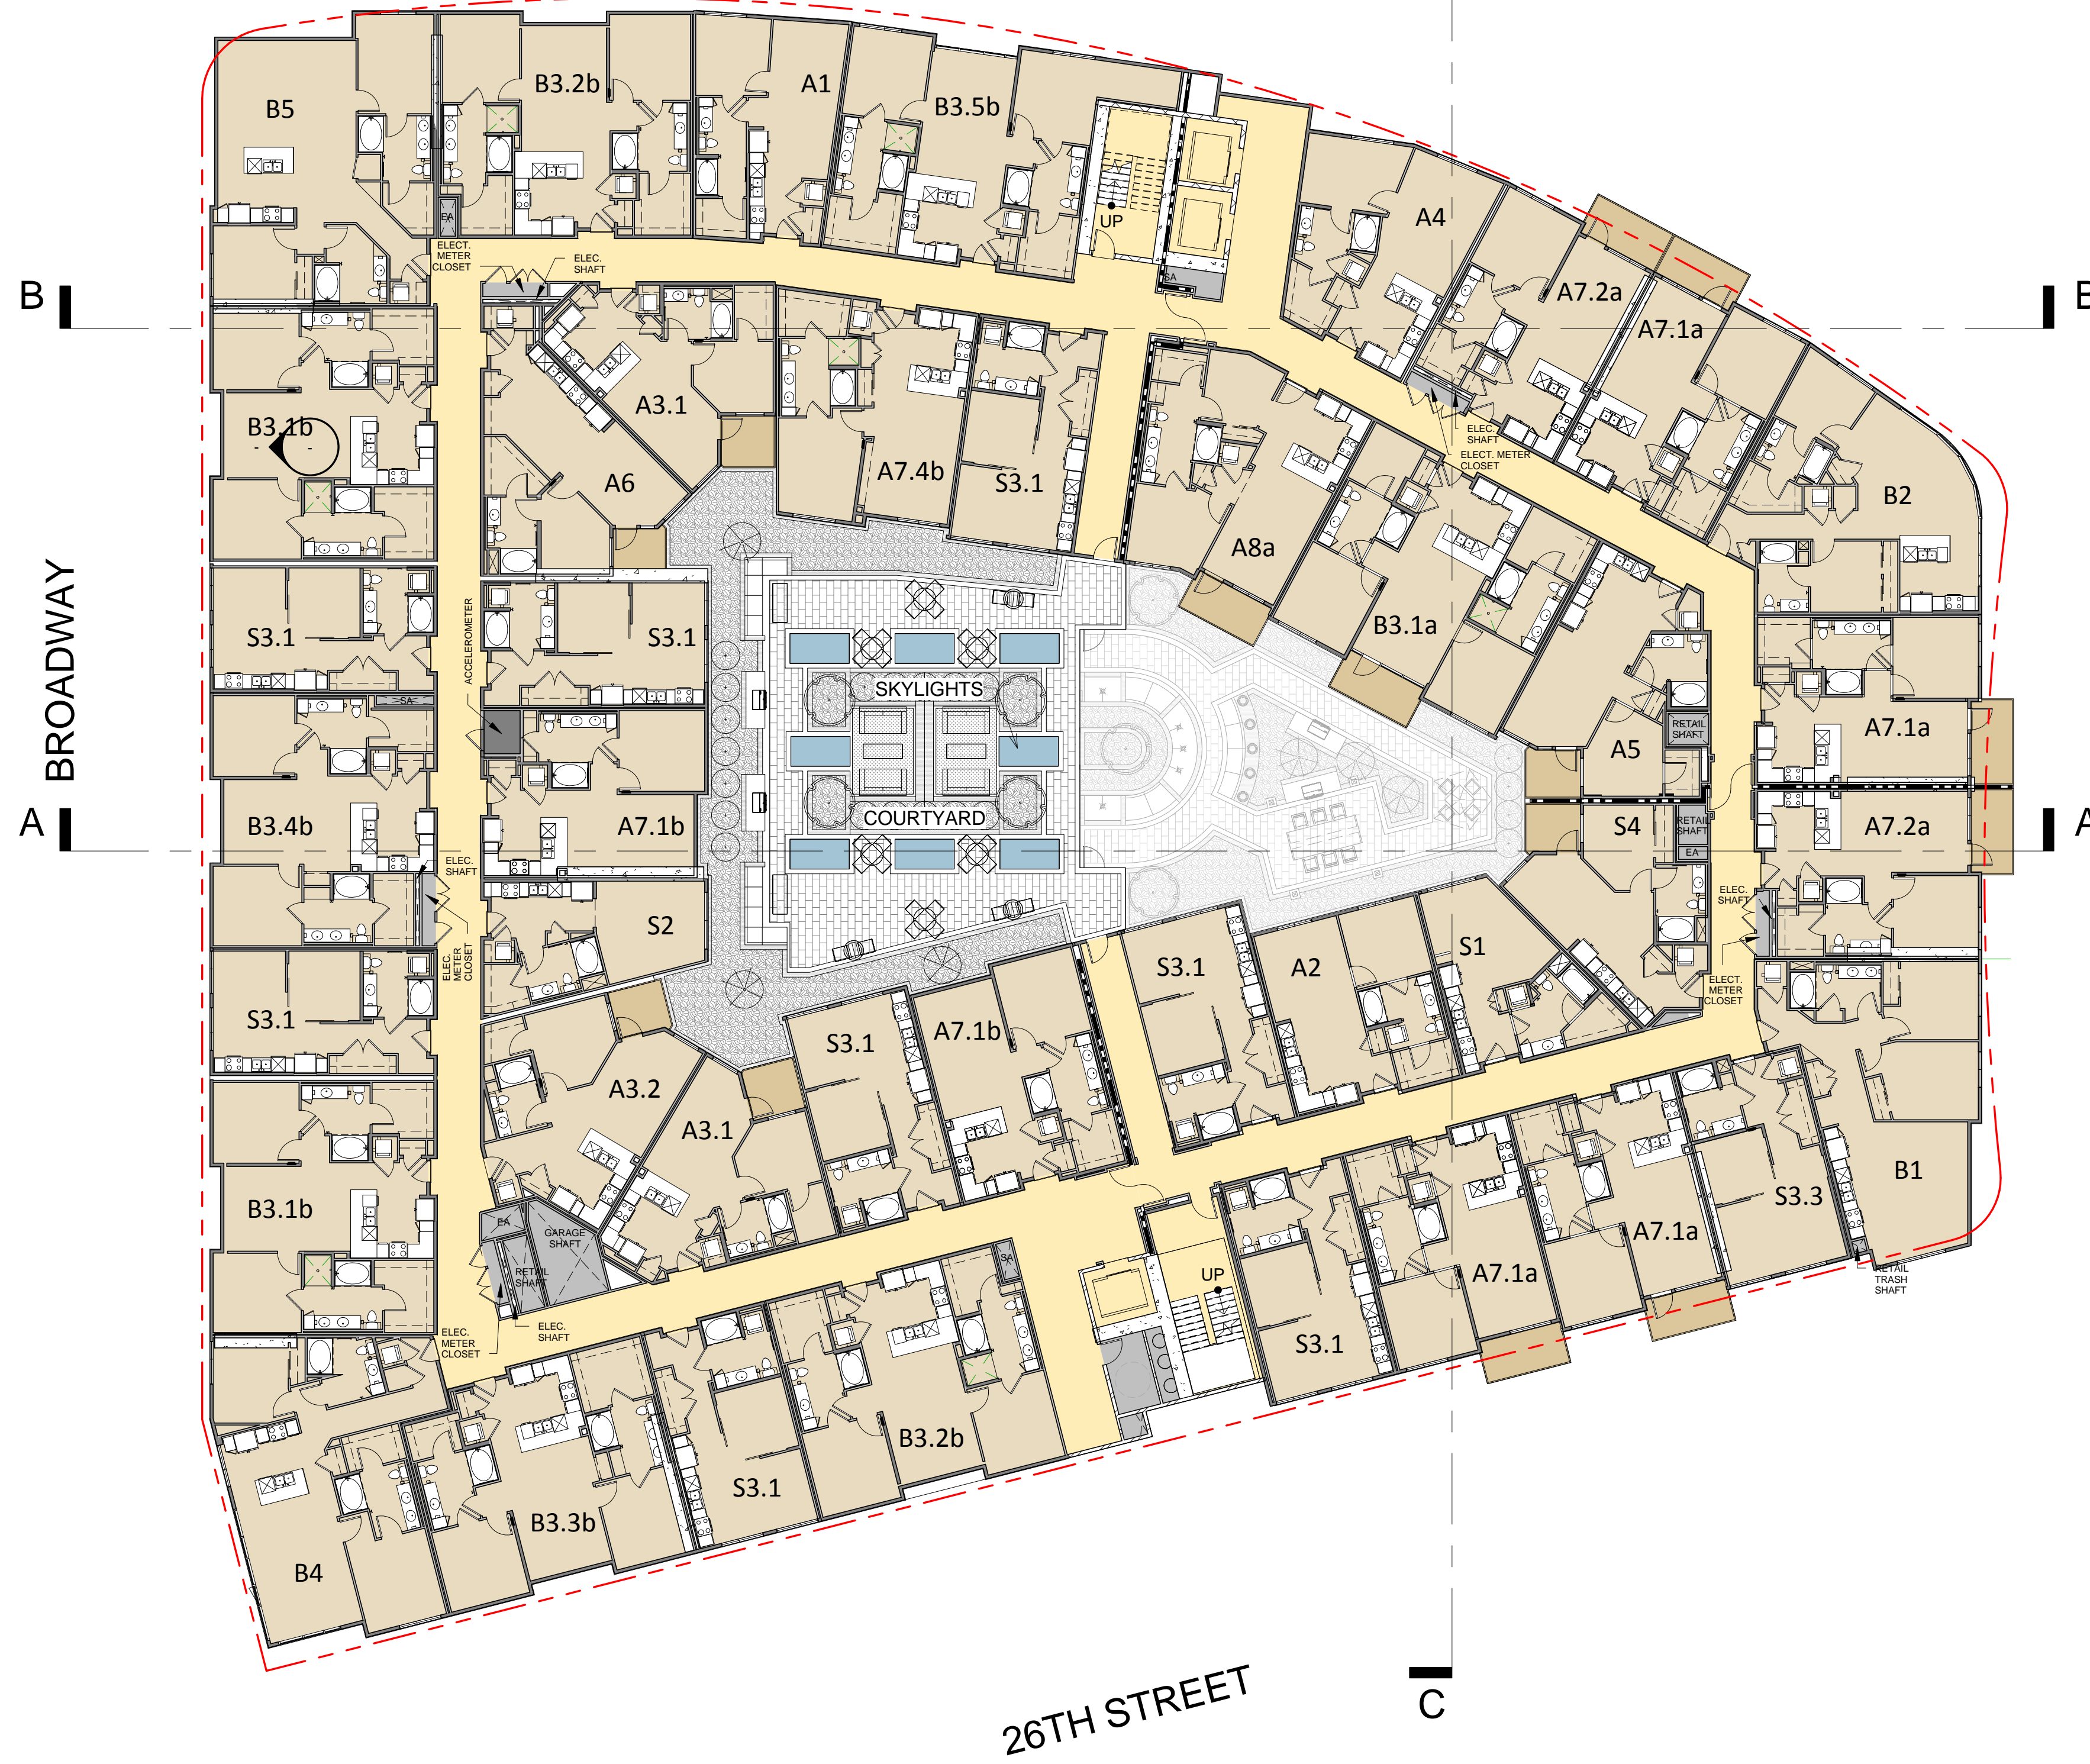

BROADWAY

26TH STREET

C

27TH STREET





26TH STREET

27TH STREET




27TH STREET

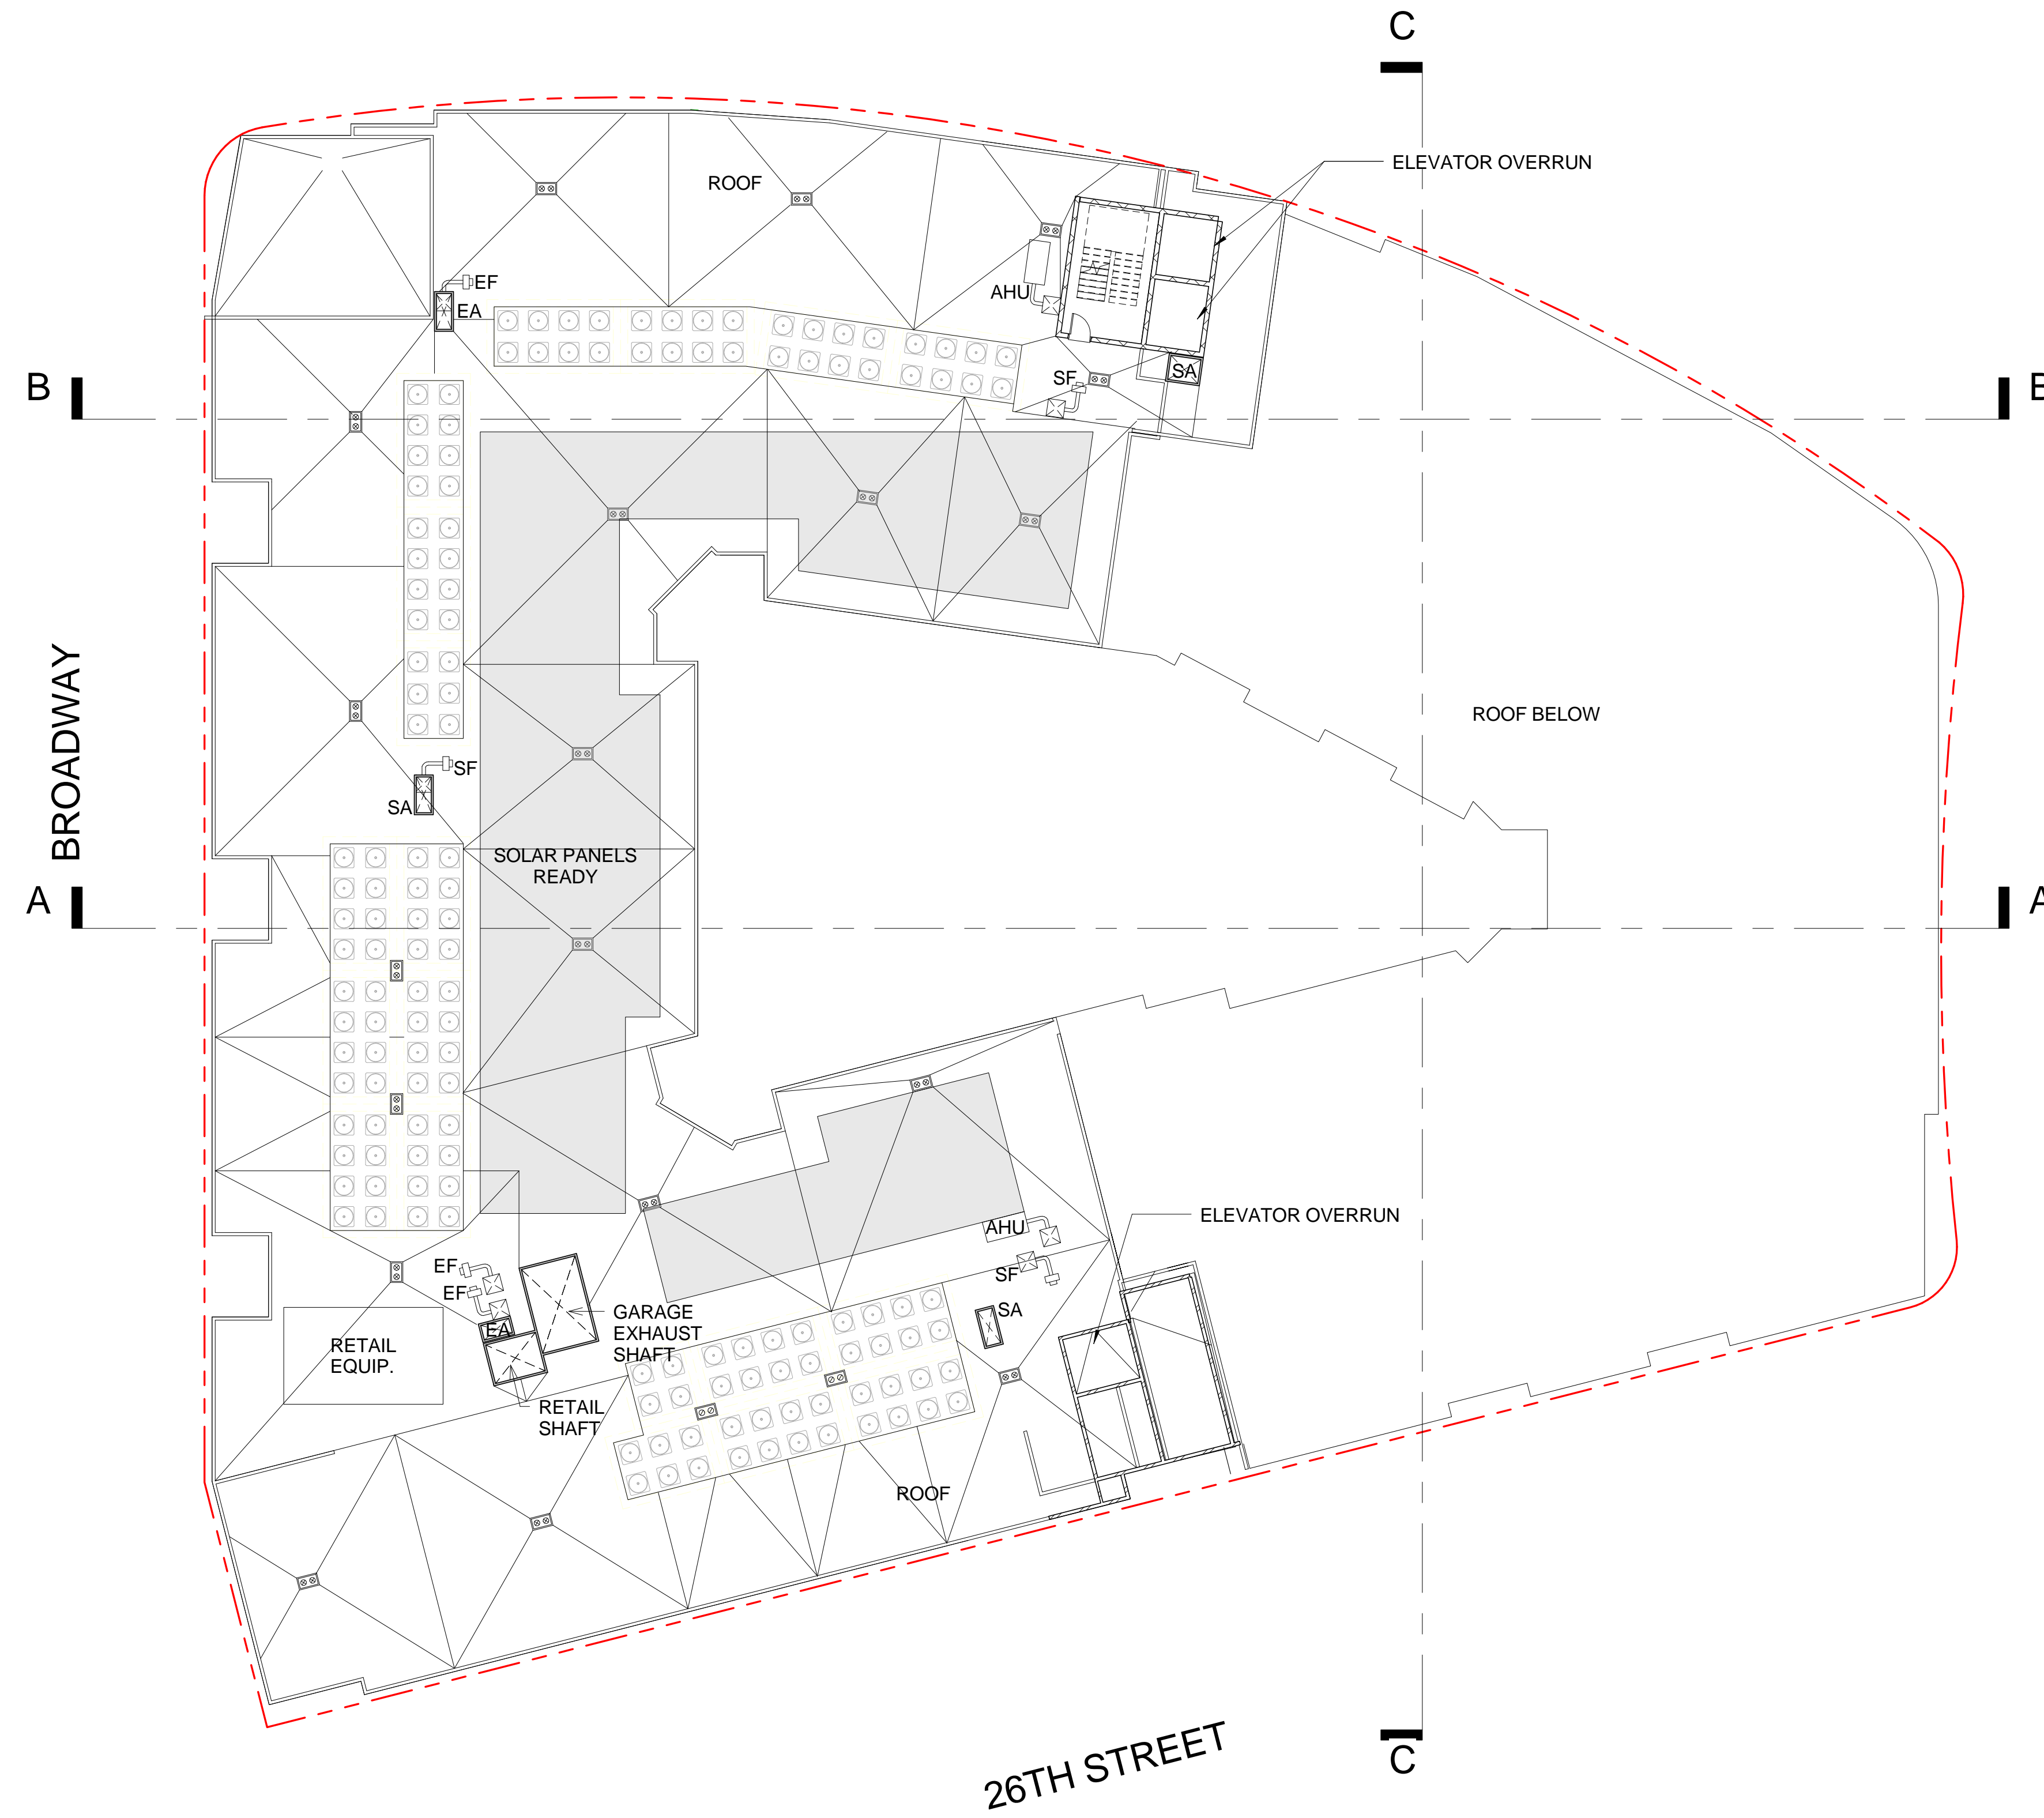


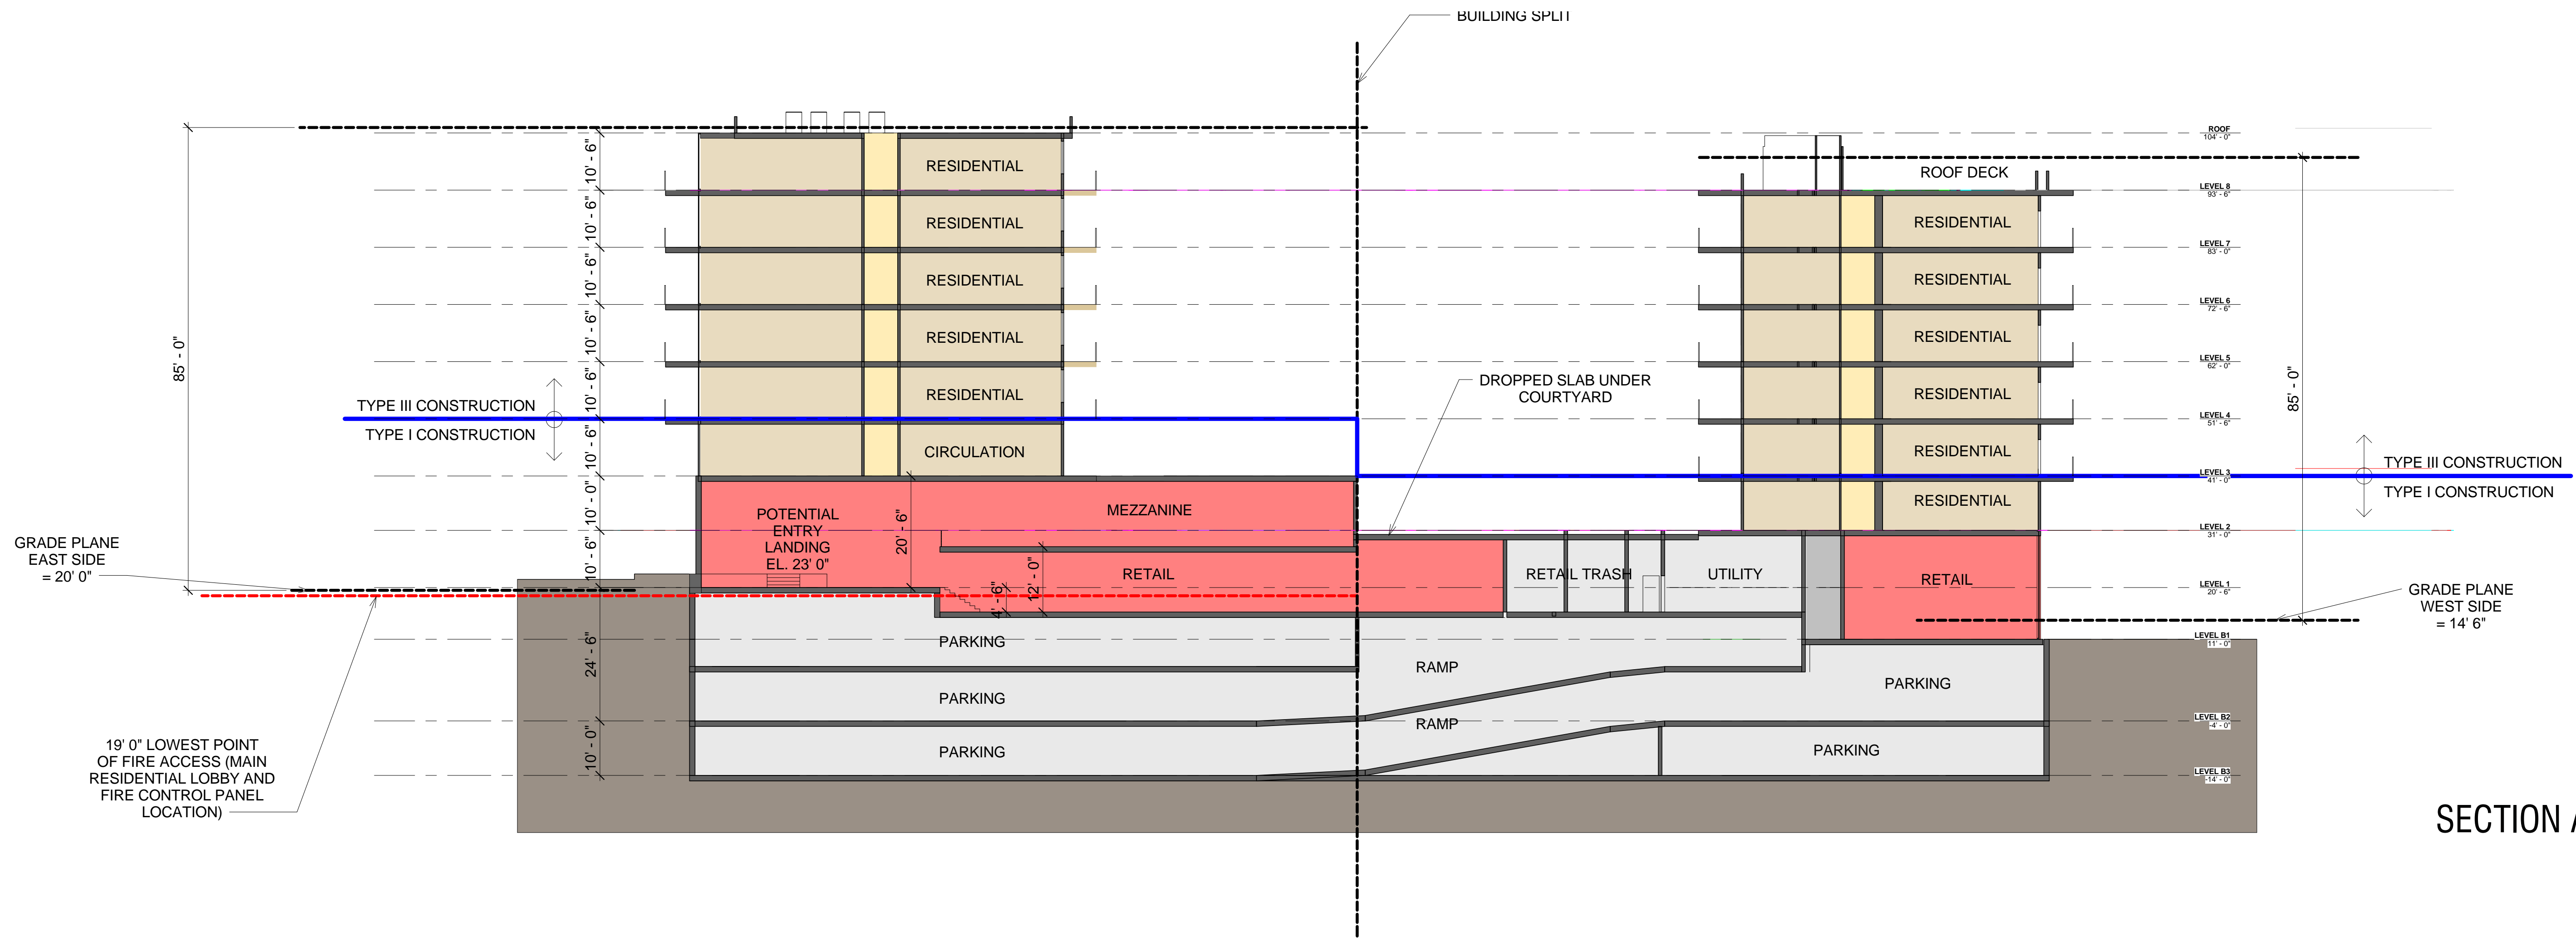


SECTION AA

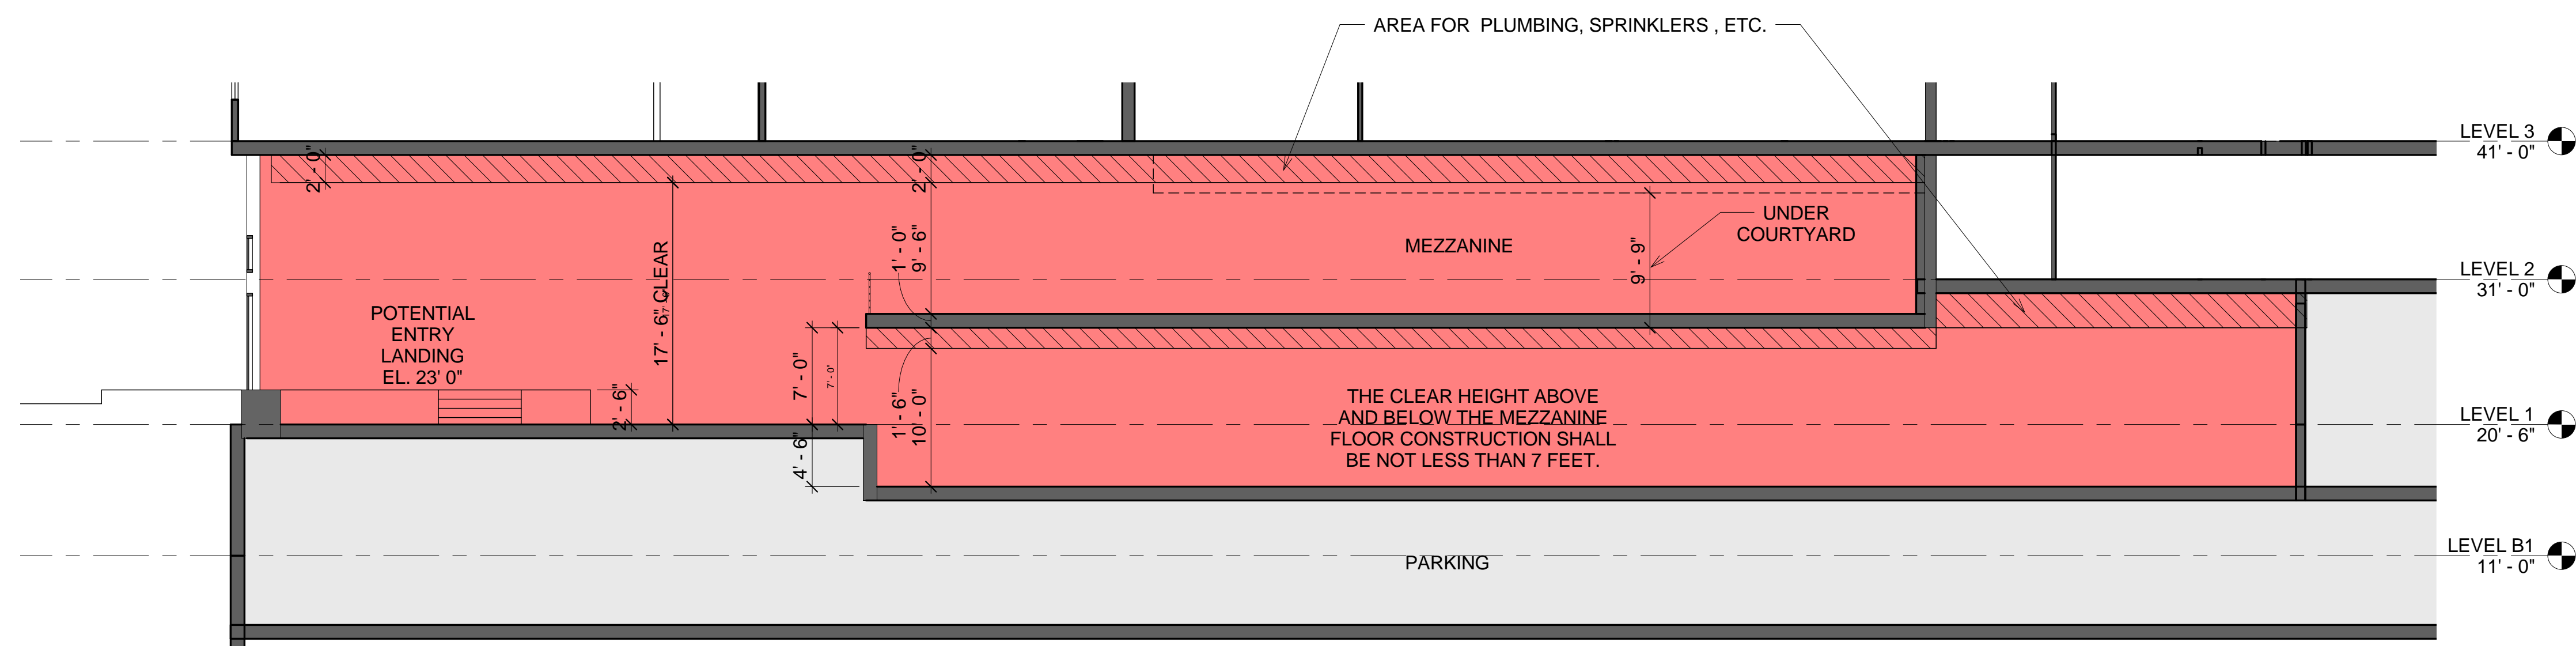

RETAIL SECTION

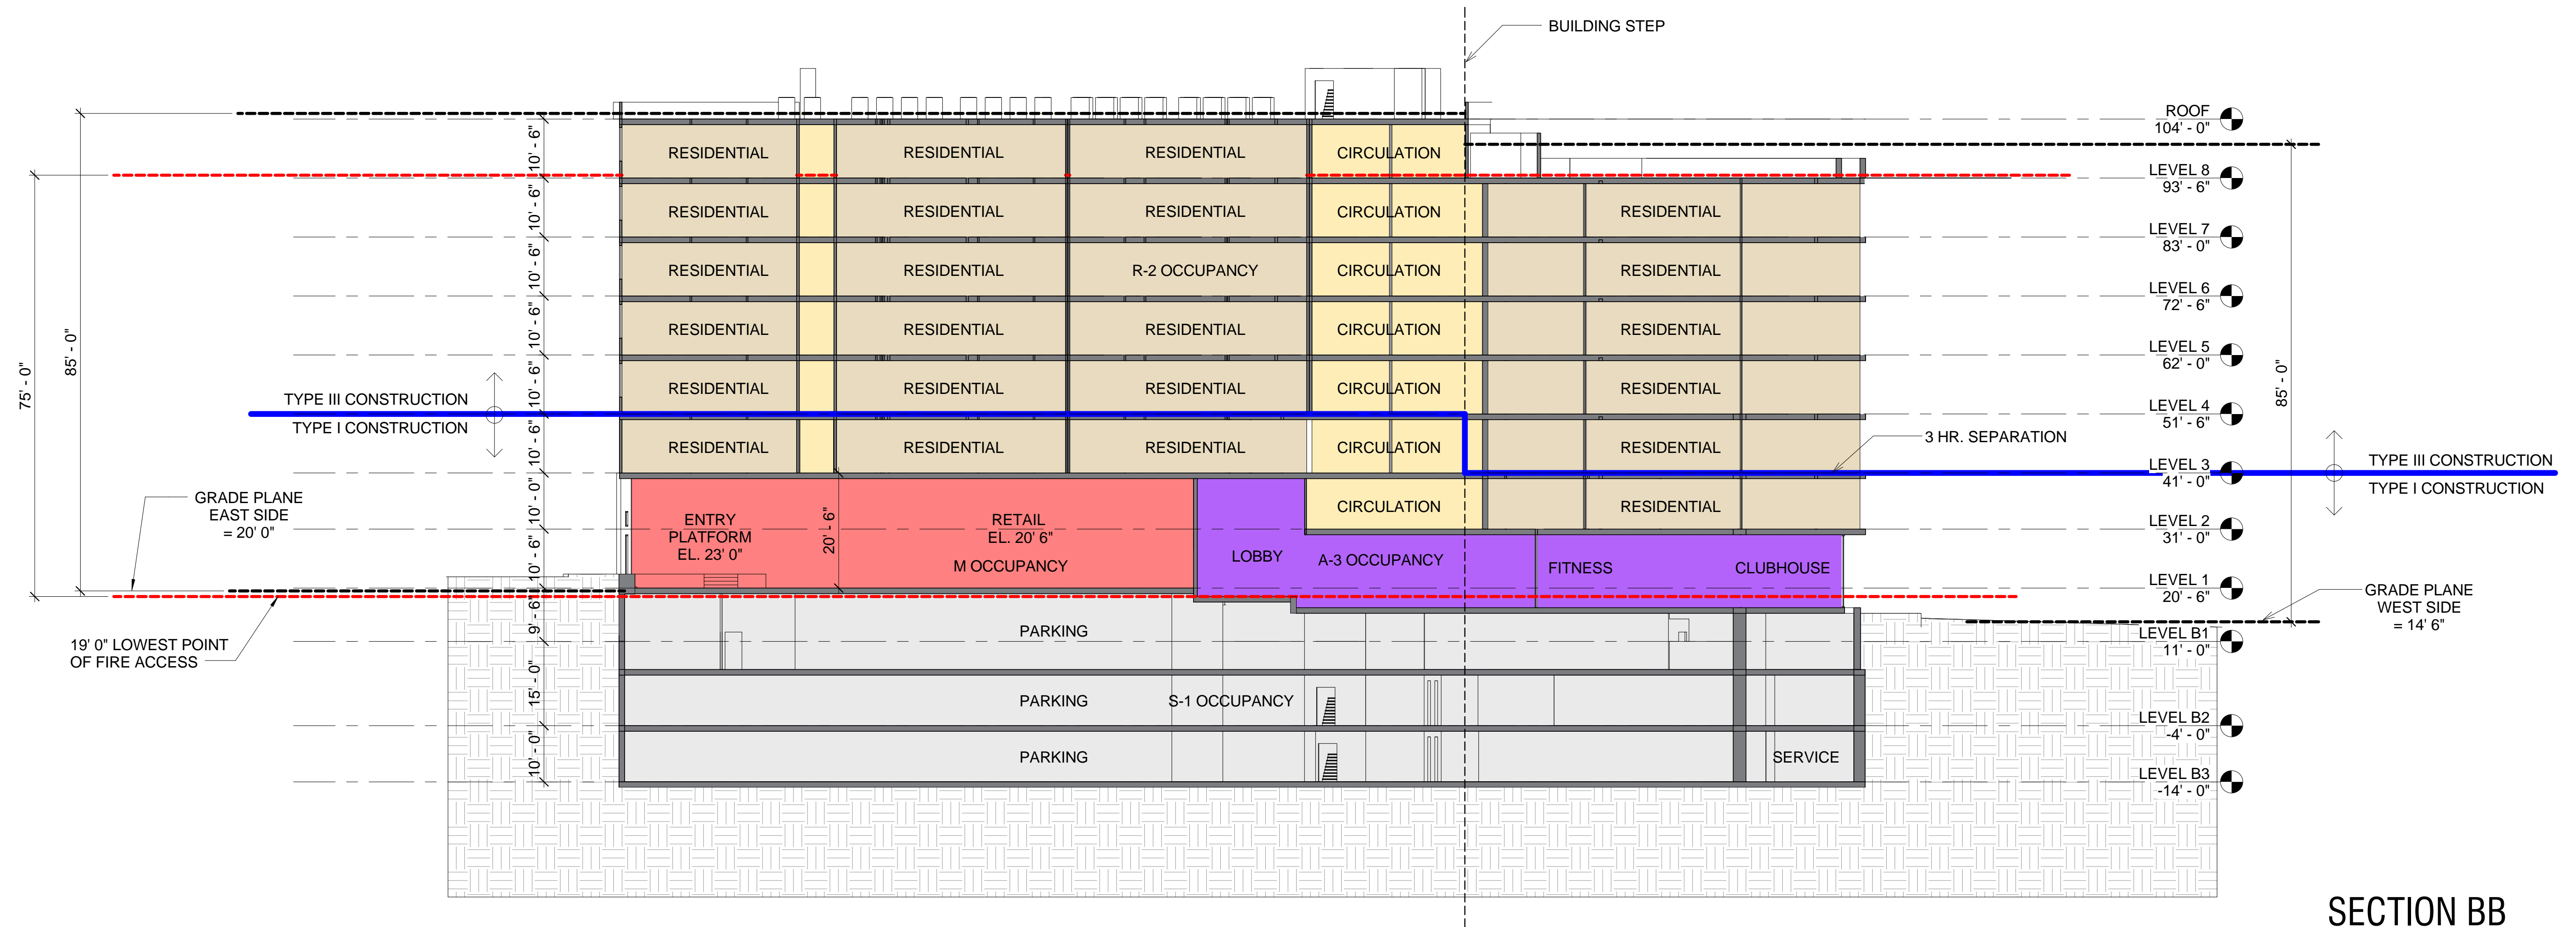

SECTION BB

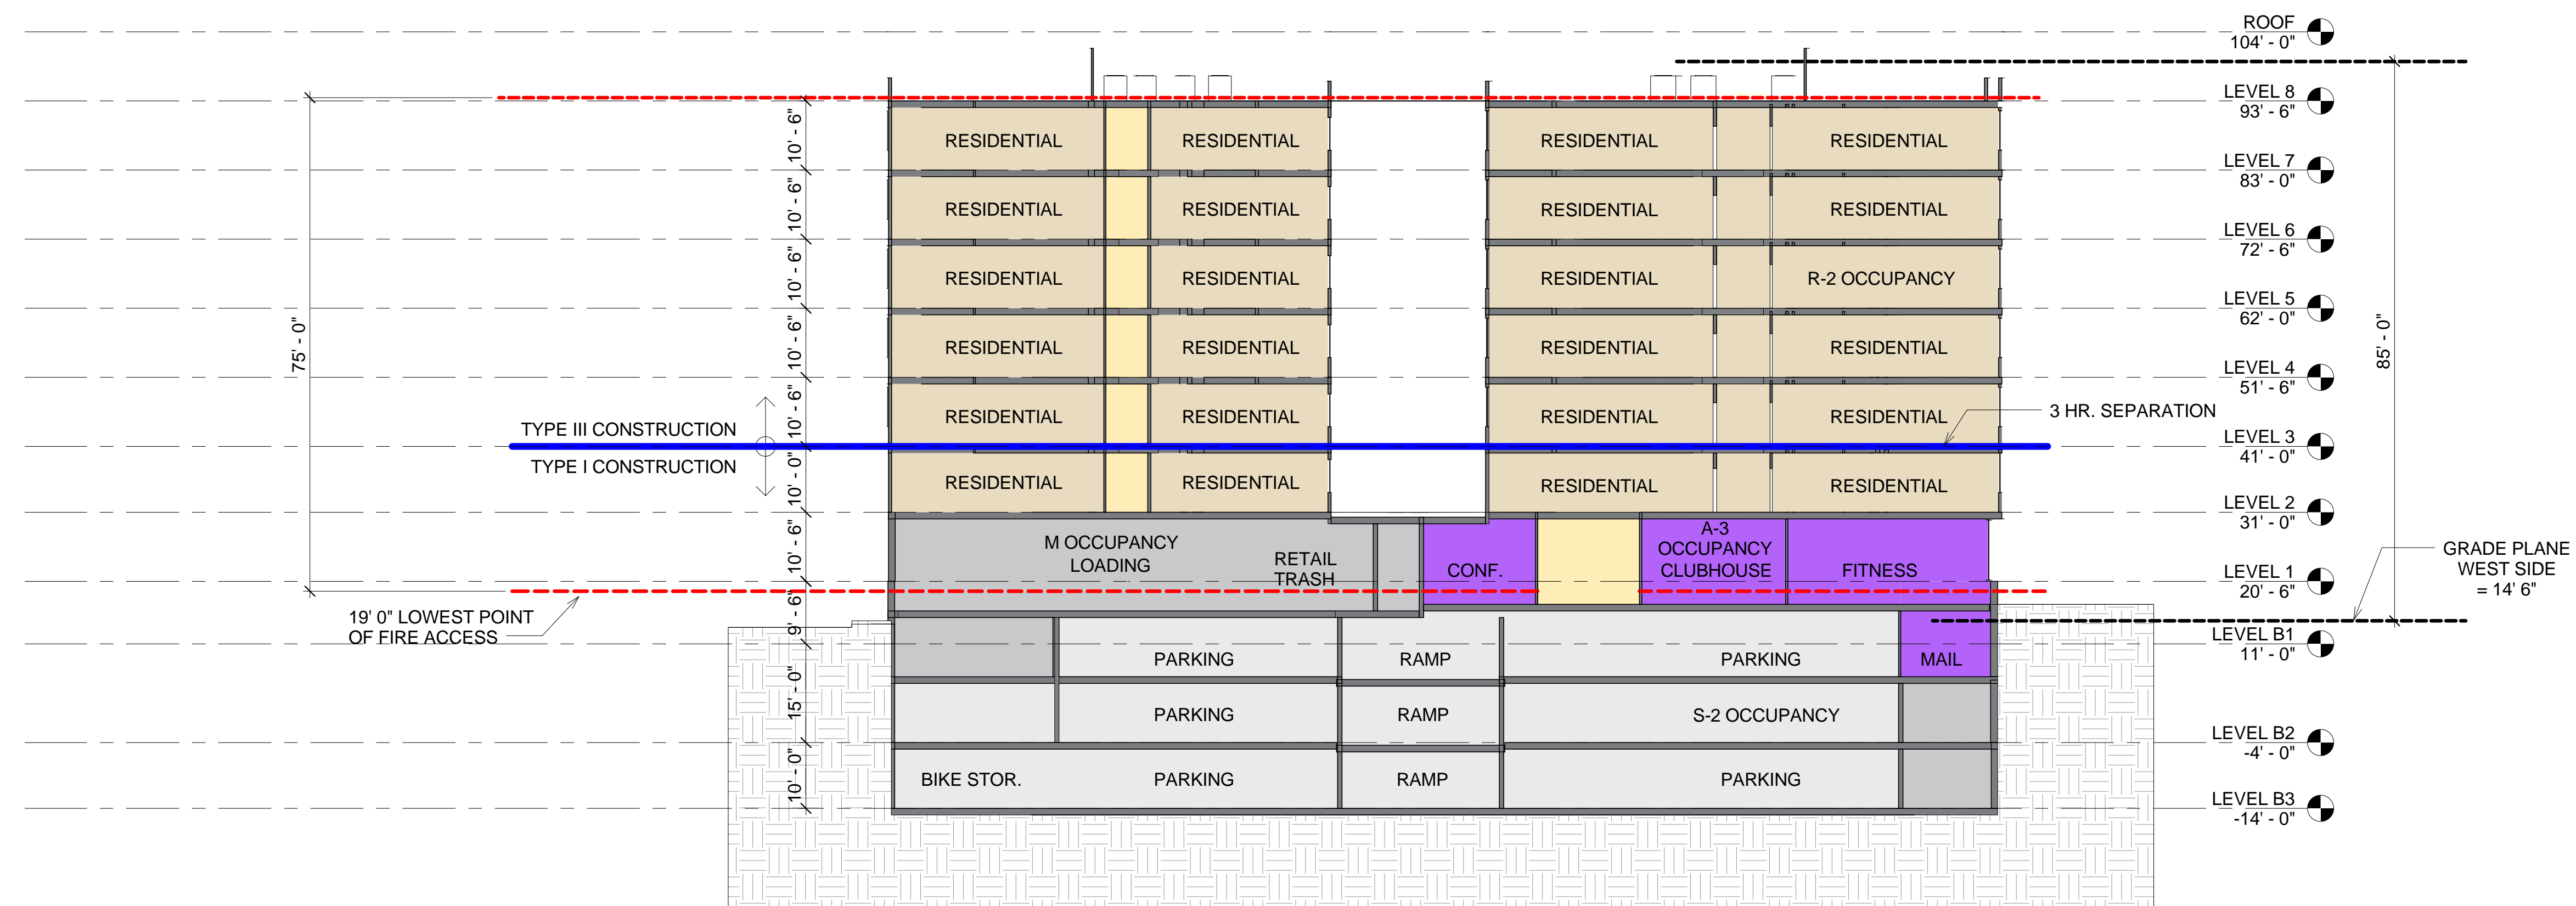

SECTION CC